

SEGMENT - 3 FPID: 257165-3-52-01

LEGEND	
	TYPICAL SECTION 1
	TYPICAL SECTION 2
	PROPOSED SIDEWALK DRIVEWAY
	TRAFFIC SEPARATOR
	PROPOSED SHARED USE PATH
	PROPOSED PERIMETER TRAIL
	EXISTING TRAILS
	PROPOSED PONDS
	PROPERTY LINE
	RIGHT-OF-WAY
	EASEMENT
	FENCE
	WHISPERING PINES TRAILS

FOR VISUAL AID ONLY... SUBJECT TO CHANGE



(FUTURE) SEGMENT - 4 FPID: 257165-4-52-01

BEGIN CONSTRUCTION
STA. 1095+99.49
℄ CONST. S.R. 45

BEGIN PROJECT
STA. 1098+30.75
℄ CONST. S.R. 45

END PROJECT
STA. 1147+75.00
℄ CONST. S.R. 45

END CONSTRUCTION
STA. 1154+81.48
℄ CONST. S.R. 45

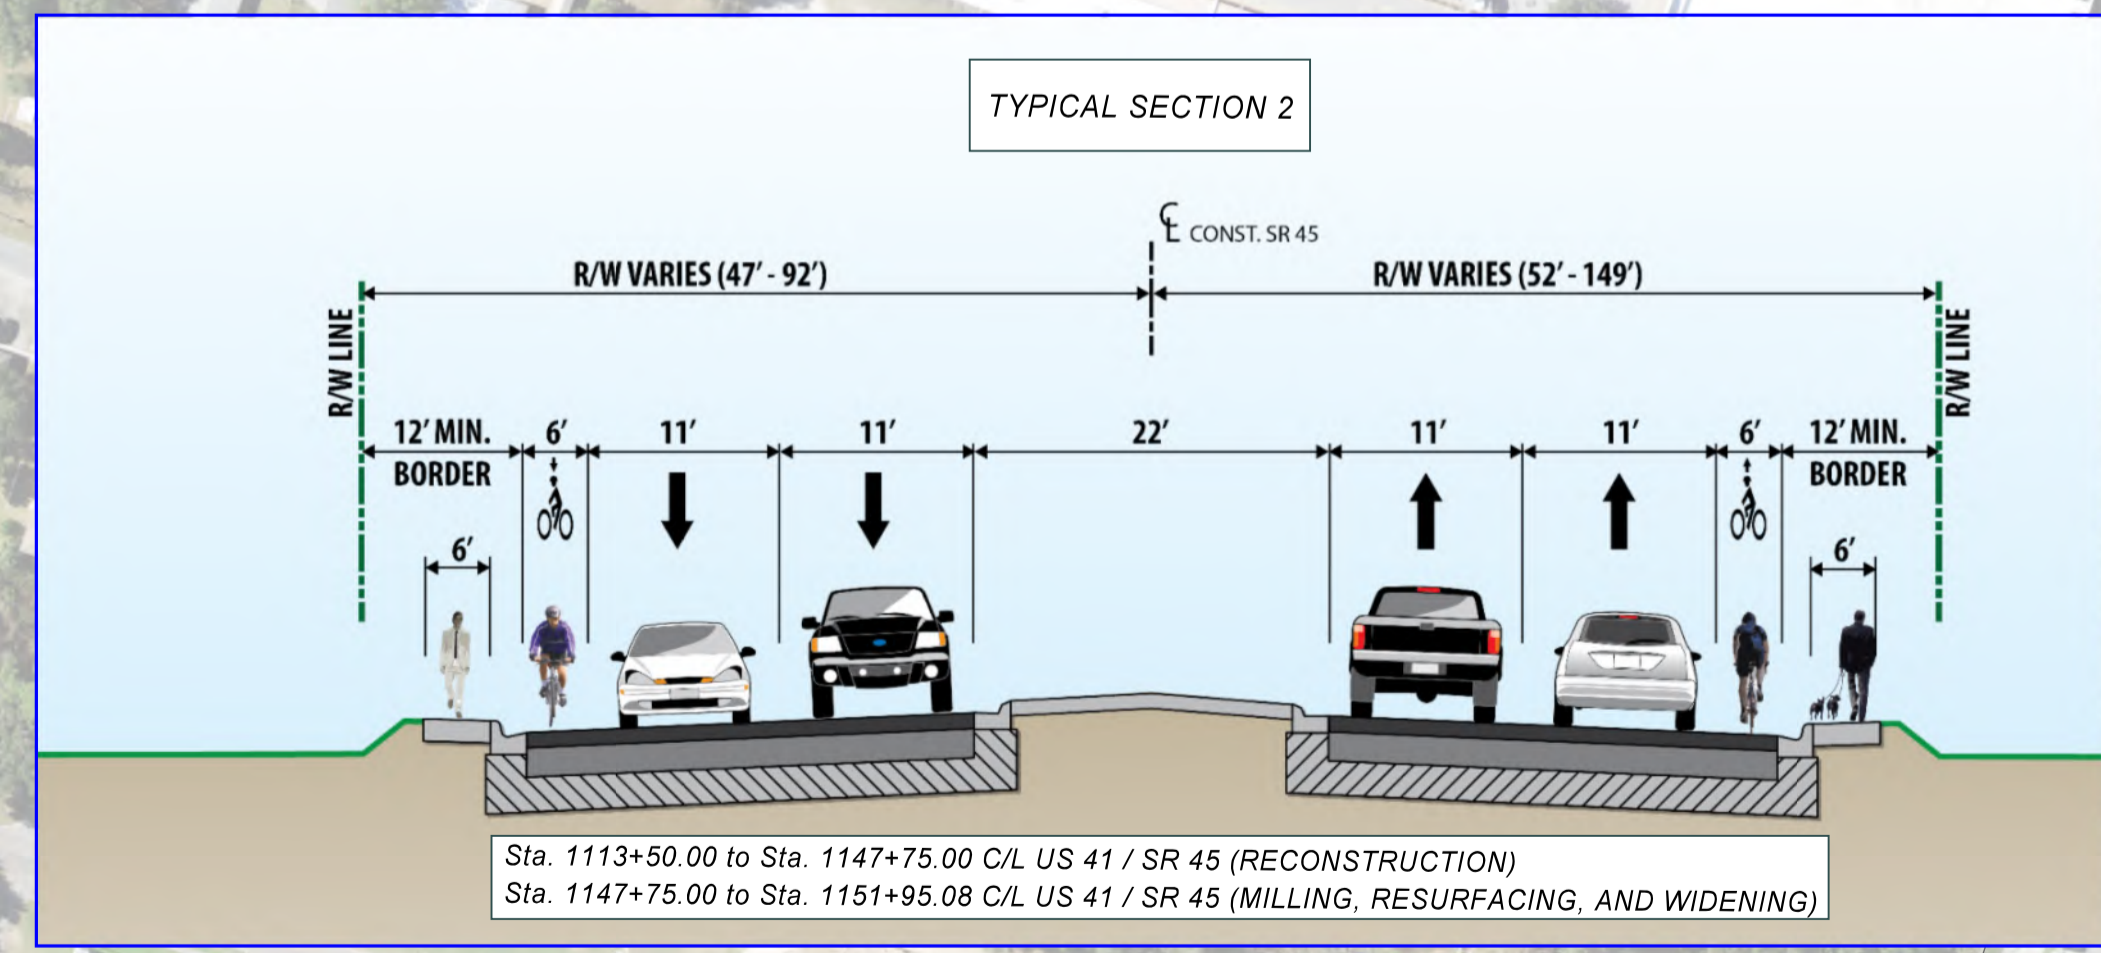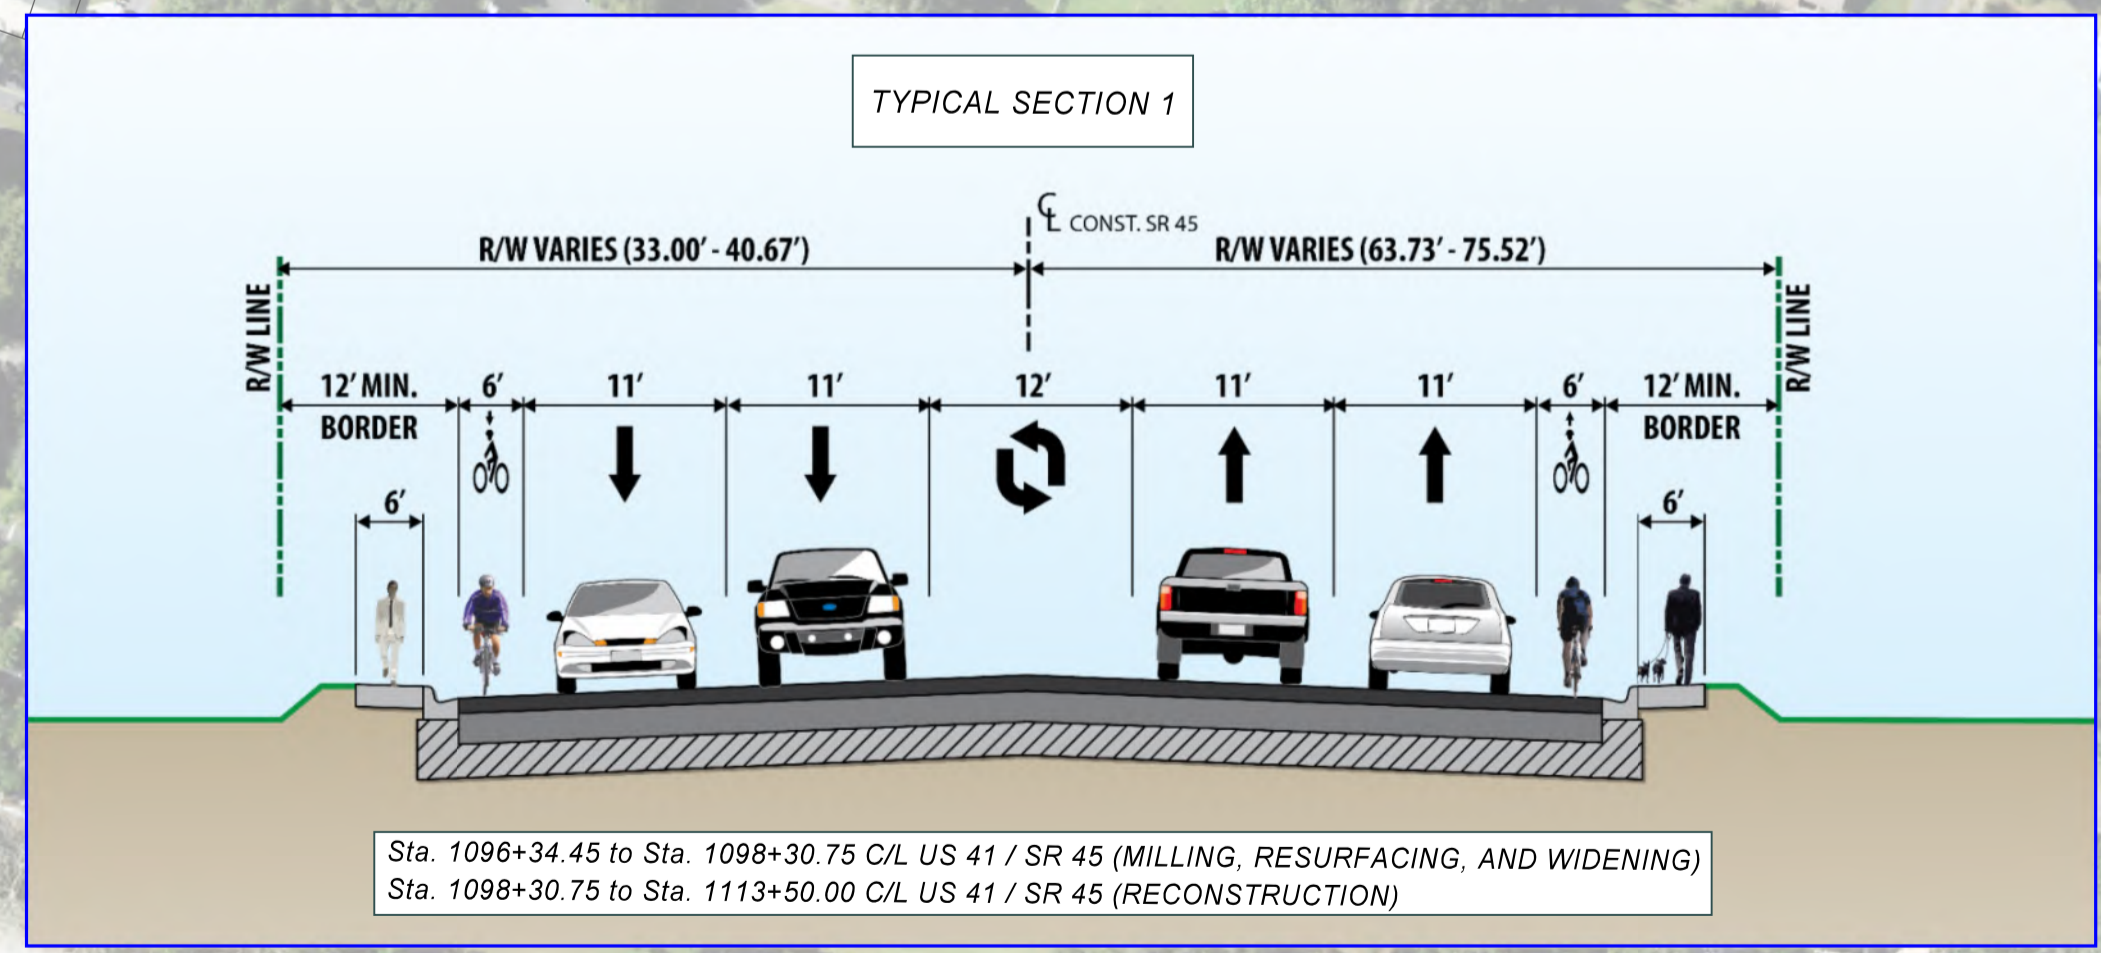

US 41 (SR 45) FROM SR 44 TO SOUTH OF WITHLACOOCHEE STATE TRAIL BRIDGE

CITRUS COUNTY - FPID: 257165-3-52-01

