


Whispering Pines Park Perimeter Trail Improvements

- Restore perimeter trail
- Add native plantings to trail
- Replace fencing
- Add new park entrance at shopping center signalized intersection
- Provide dedicated left turn lane to new park entrance

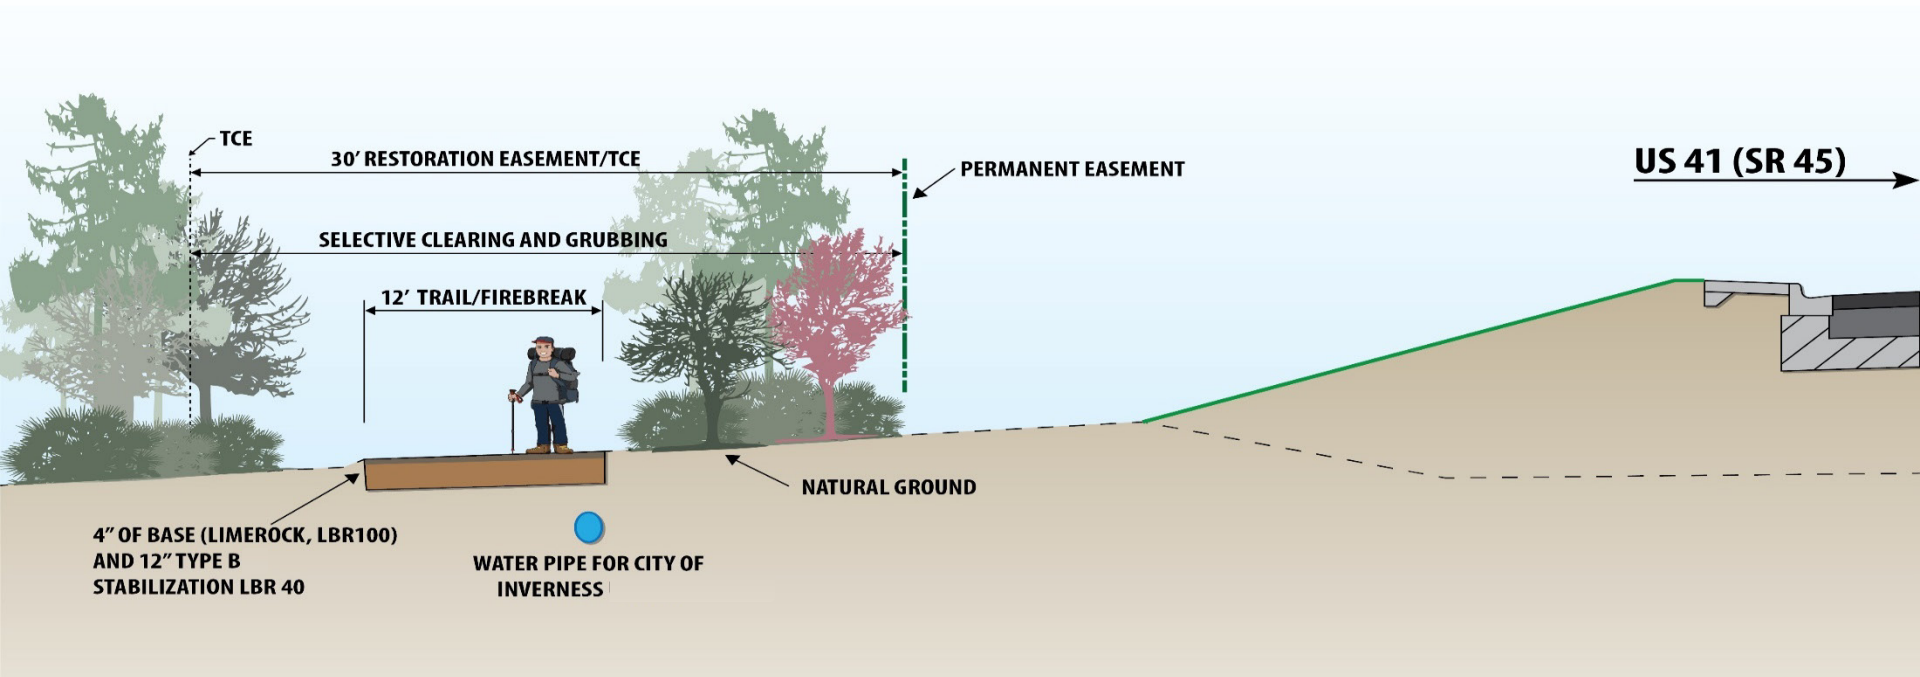

Sta. 100+00.00 (LT) to Sta. 130+53.66 (LT) C/L Trail

