



I-75 RAMP RECONFIGURATION & INTERCHANGE  
MODIFICATION FROM SR 574 TO I-4

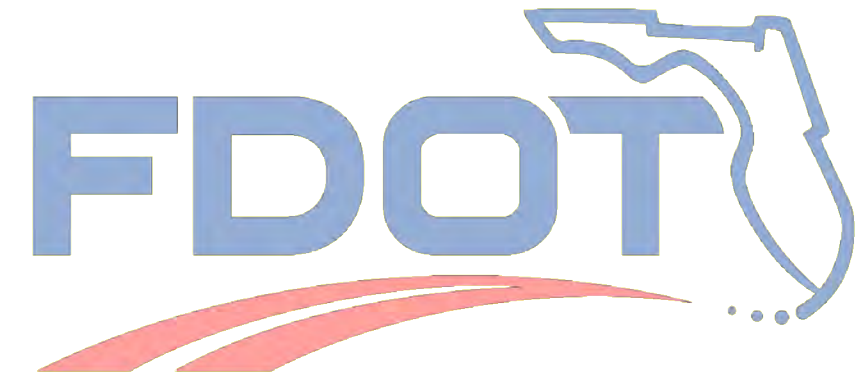

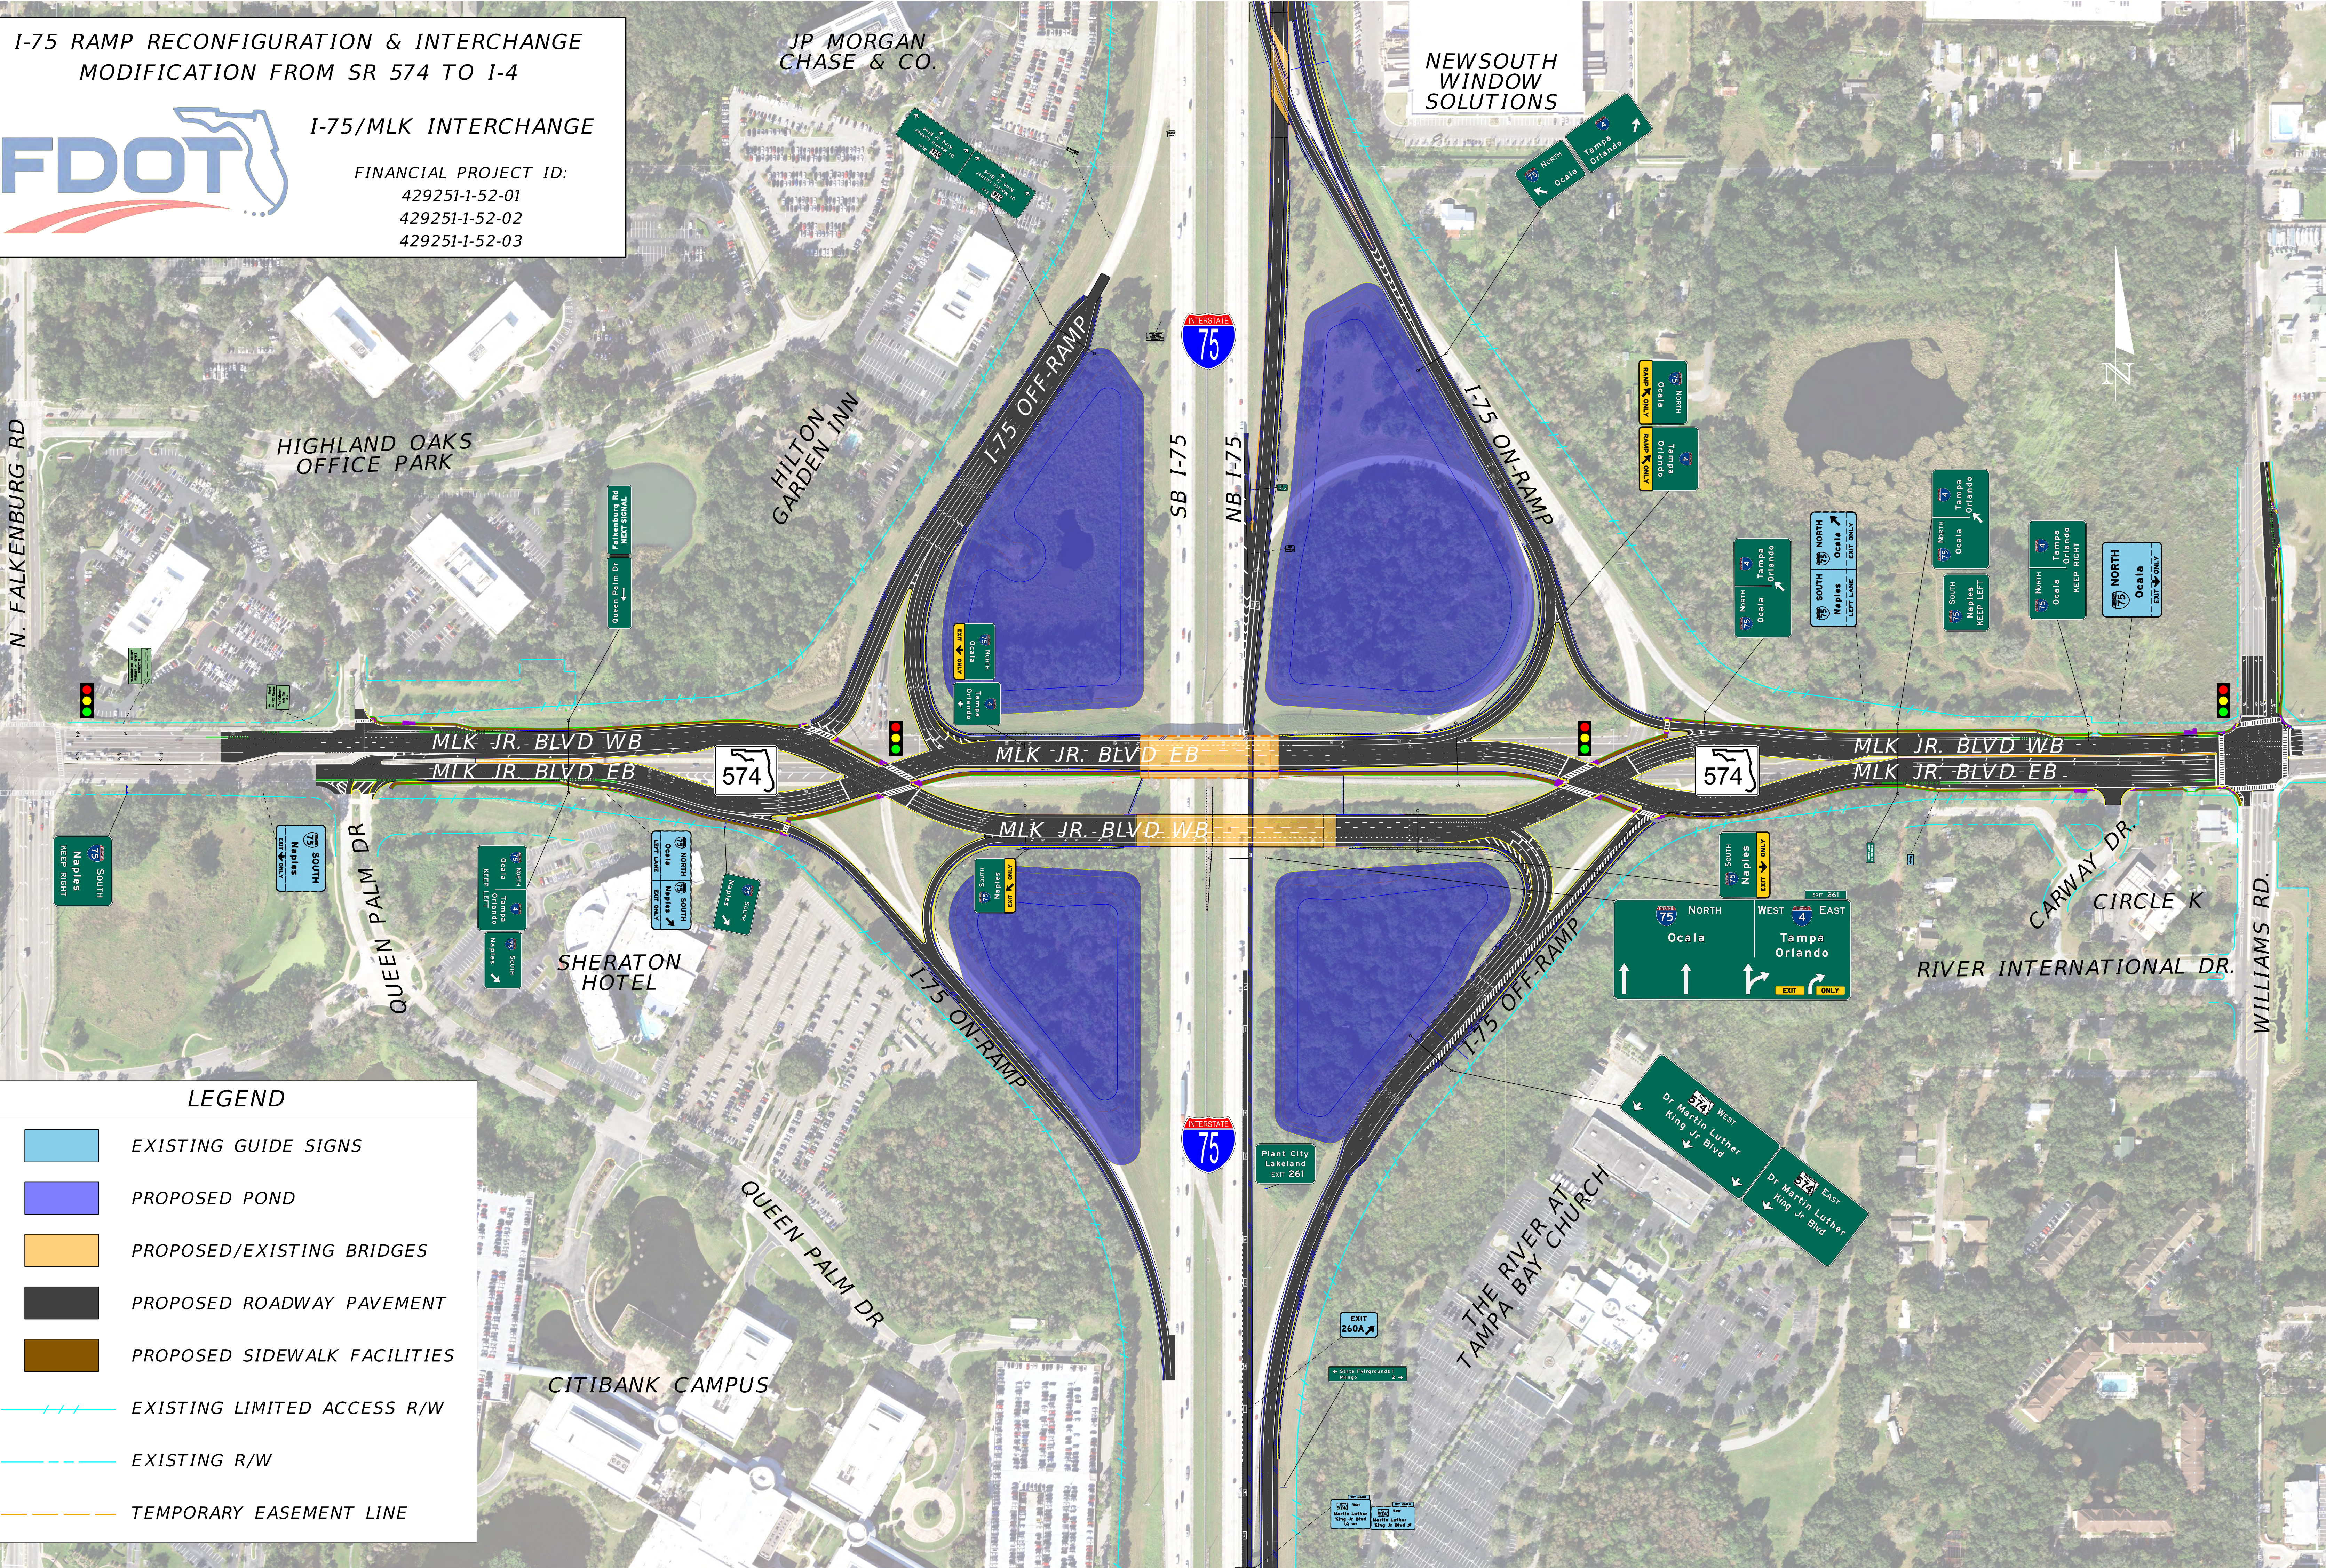







I-75/MLK INTERCHANGE

FINANCIAL PROJECT ID:  
429251-1-52-01  
429251-1-52-02  
429251-1-52-03



LEGEND

-  EXISTING GUIDE SIGNS
-  PROPOSED POND
-  PROPOSED/EXISTING BRIDGES
-  PROPOSED ROADWAY PAVEMENT
-  PROPOSED SIDEWALK FACILITIES
-  EXISTING LIMITED ACCESS R/W
-  EXISTING R/W
-  TEMPORARY EASEMENT LINE