


# DOWNTOWN TAMPA INTERCHANGE (I-275/I-4) PROPOSED IMPROVEMENTS



## Existing Condition




## Proposed Improvements

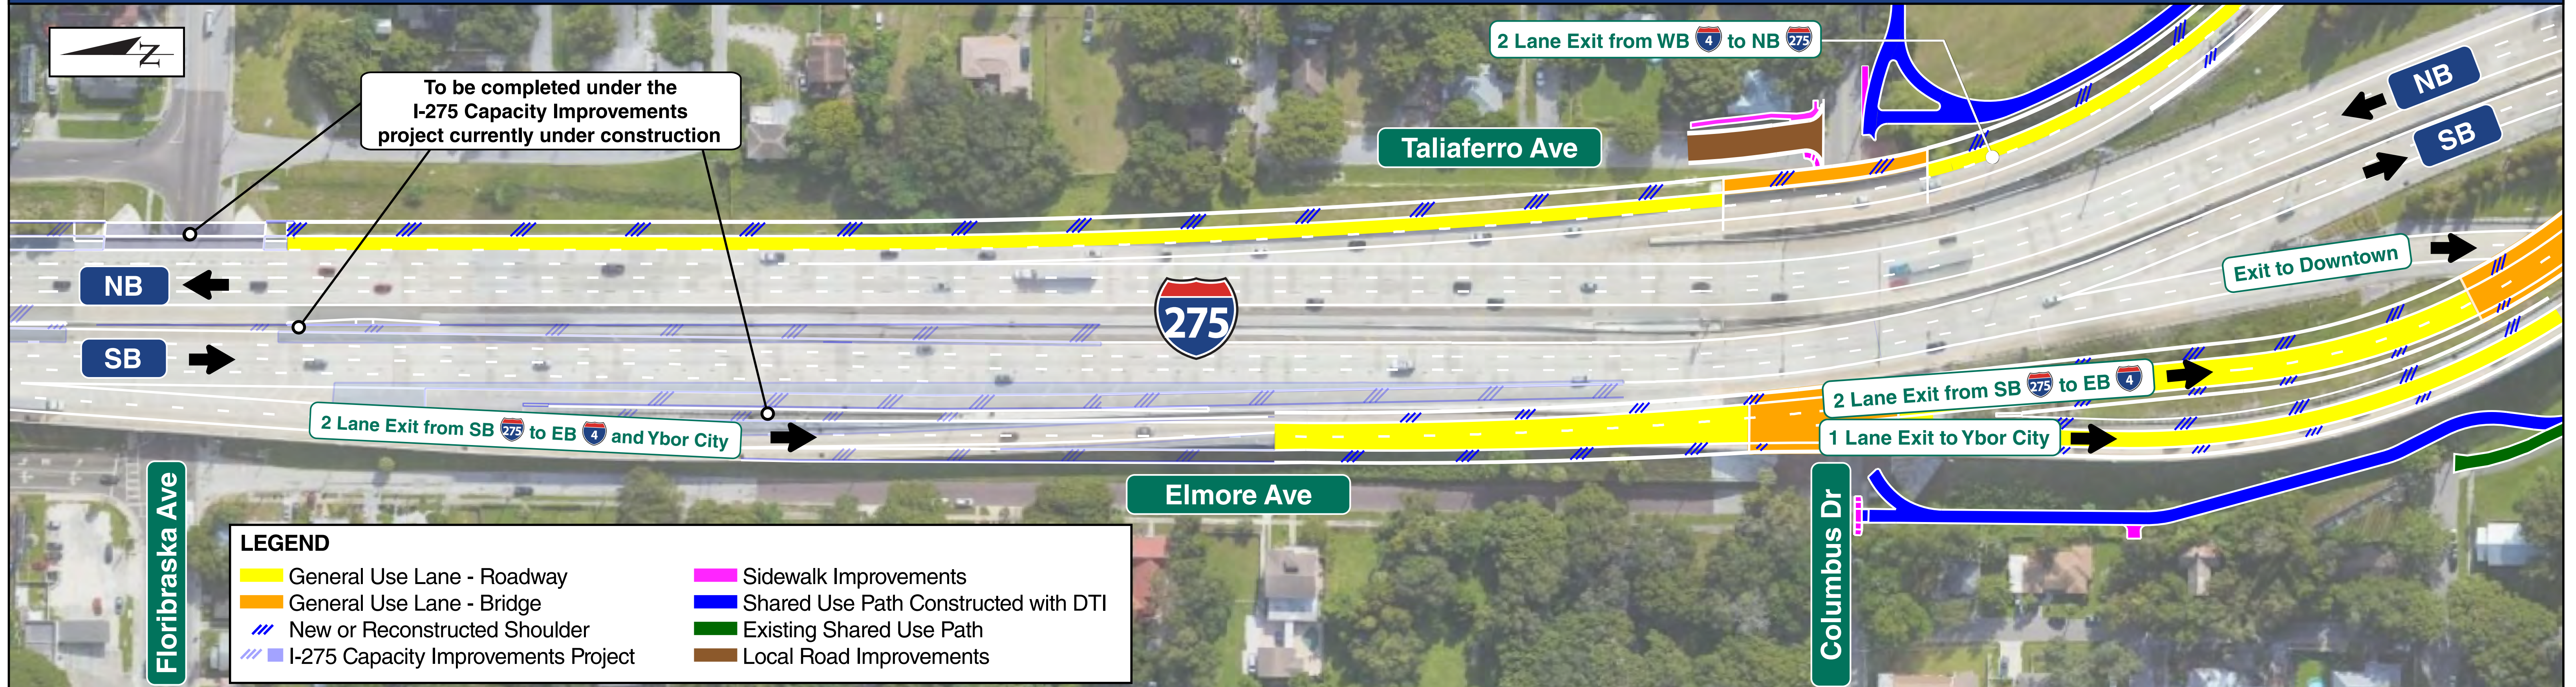


# DOWNTOWN TAMPA INTERCHANGE (I-275/I-4) PROPOSED IMPROVEMENTS



## Existing Condition

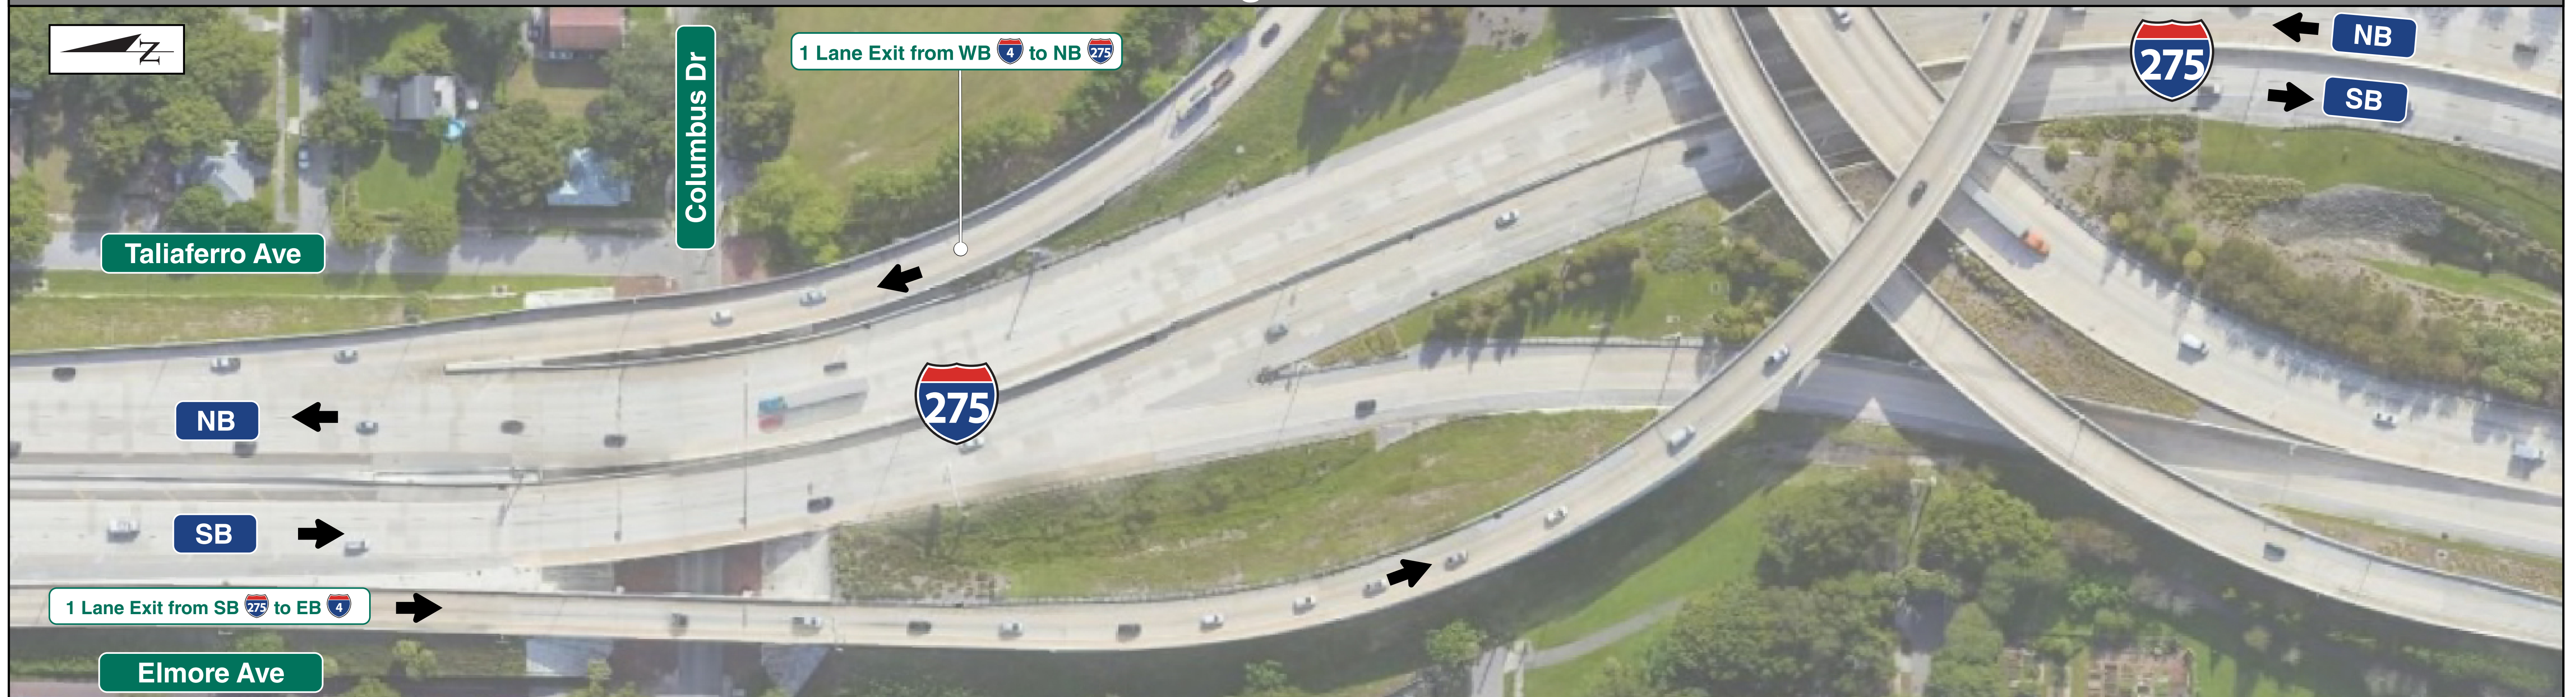

## Proposed Improvements

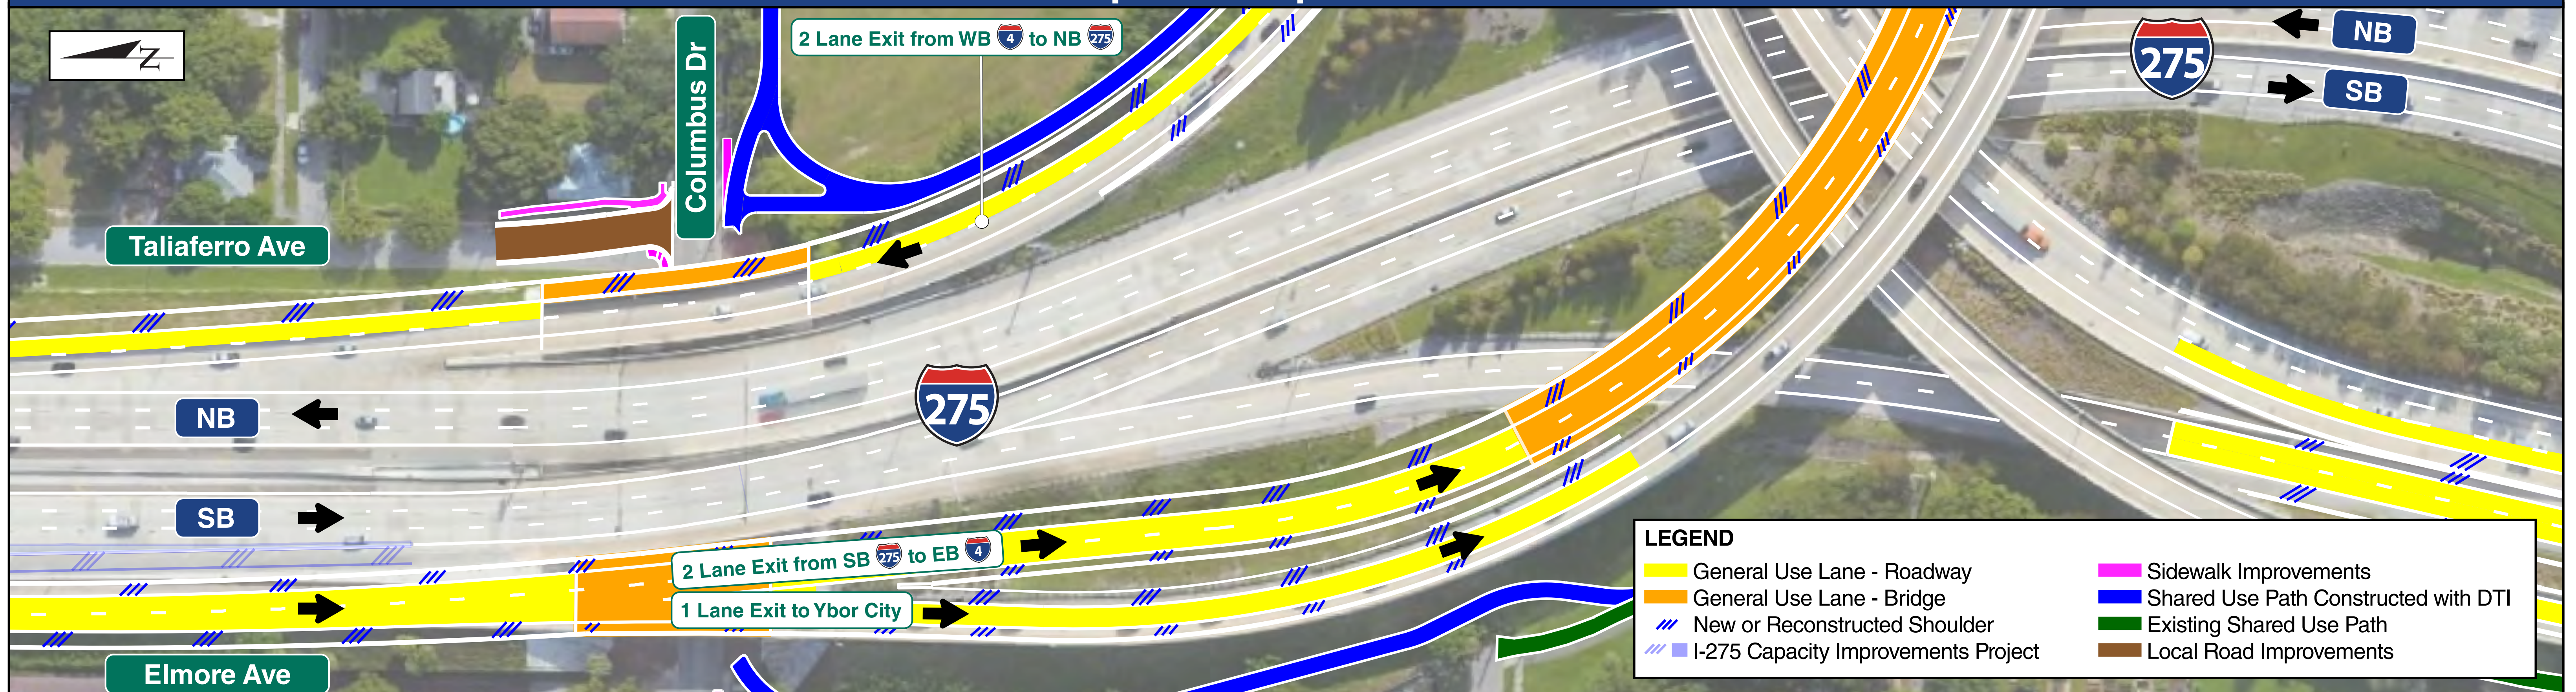


# DOWNTOWN TAMPA INTERCHANGE (I-275/I-4) PROPOSED IMPROVEMENTS



## Existing Condition




## Proposed Improvements

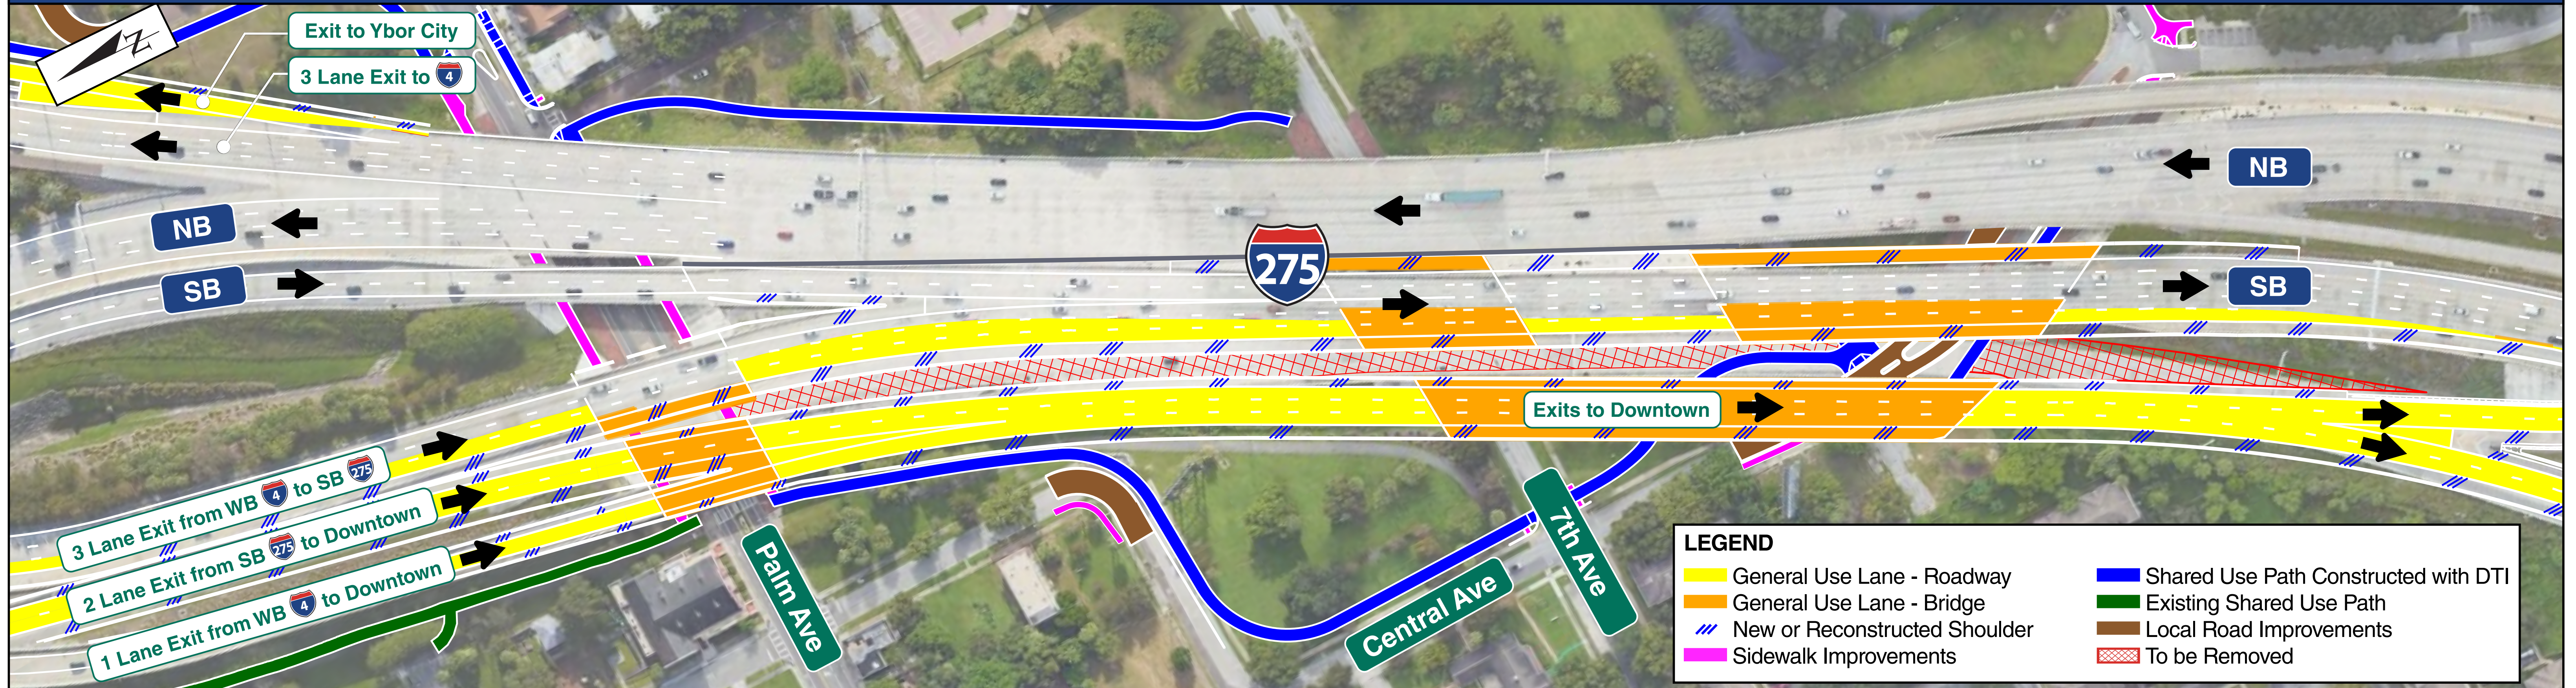

LEGEND			
	General Use Lane - Roadway		Shared Use Path Constructed with DTI
	General Use Lane - Bridge		Existing Shared Use Path
	New or Reconstructed Shoulder		Local Road Improvements
	Sidewalk Improvements		To be Removed

# DOWNTOWN TAMPA INTERCHANGE (I-275/I-4) PROPOSED IMPROVEMENTS

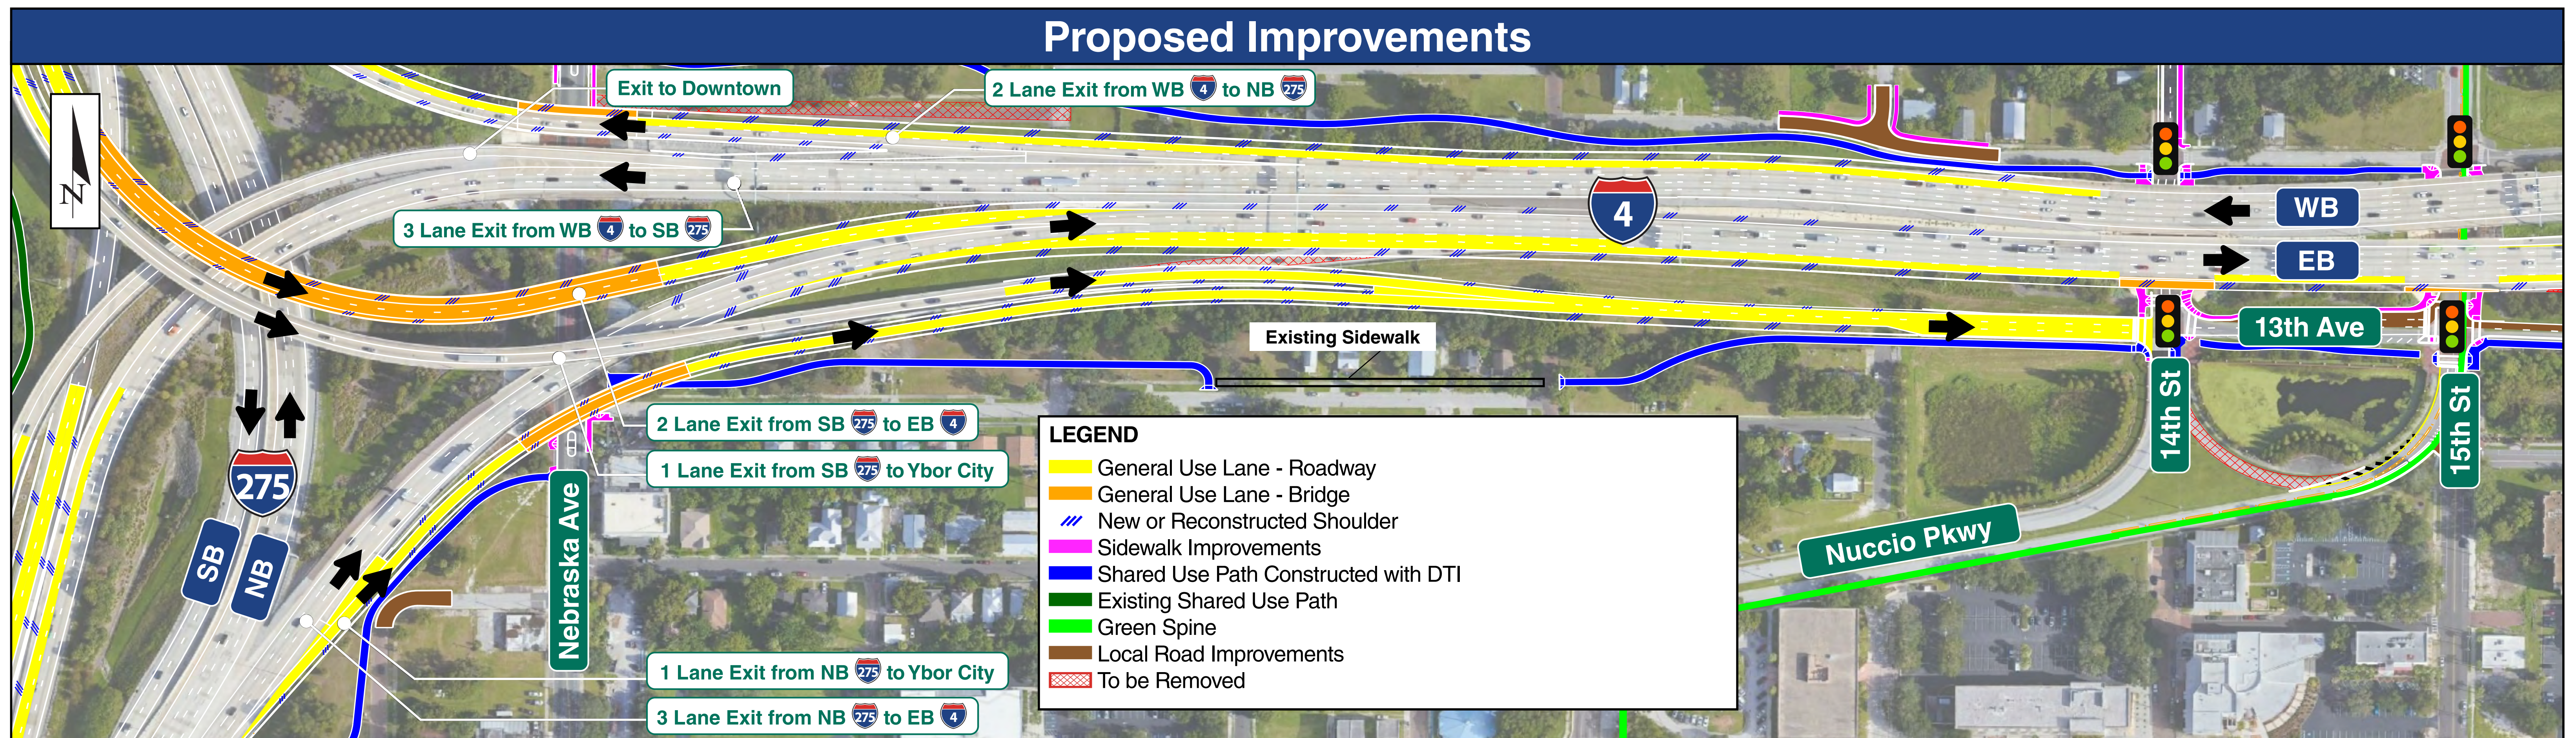


# DOWNTOWN TAMPA INTERCHANGE (I-275/I-4) PROPOSED IMPROVEMENTS





## Existing Condition




## Proposed Improvements

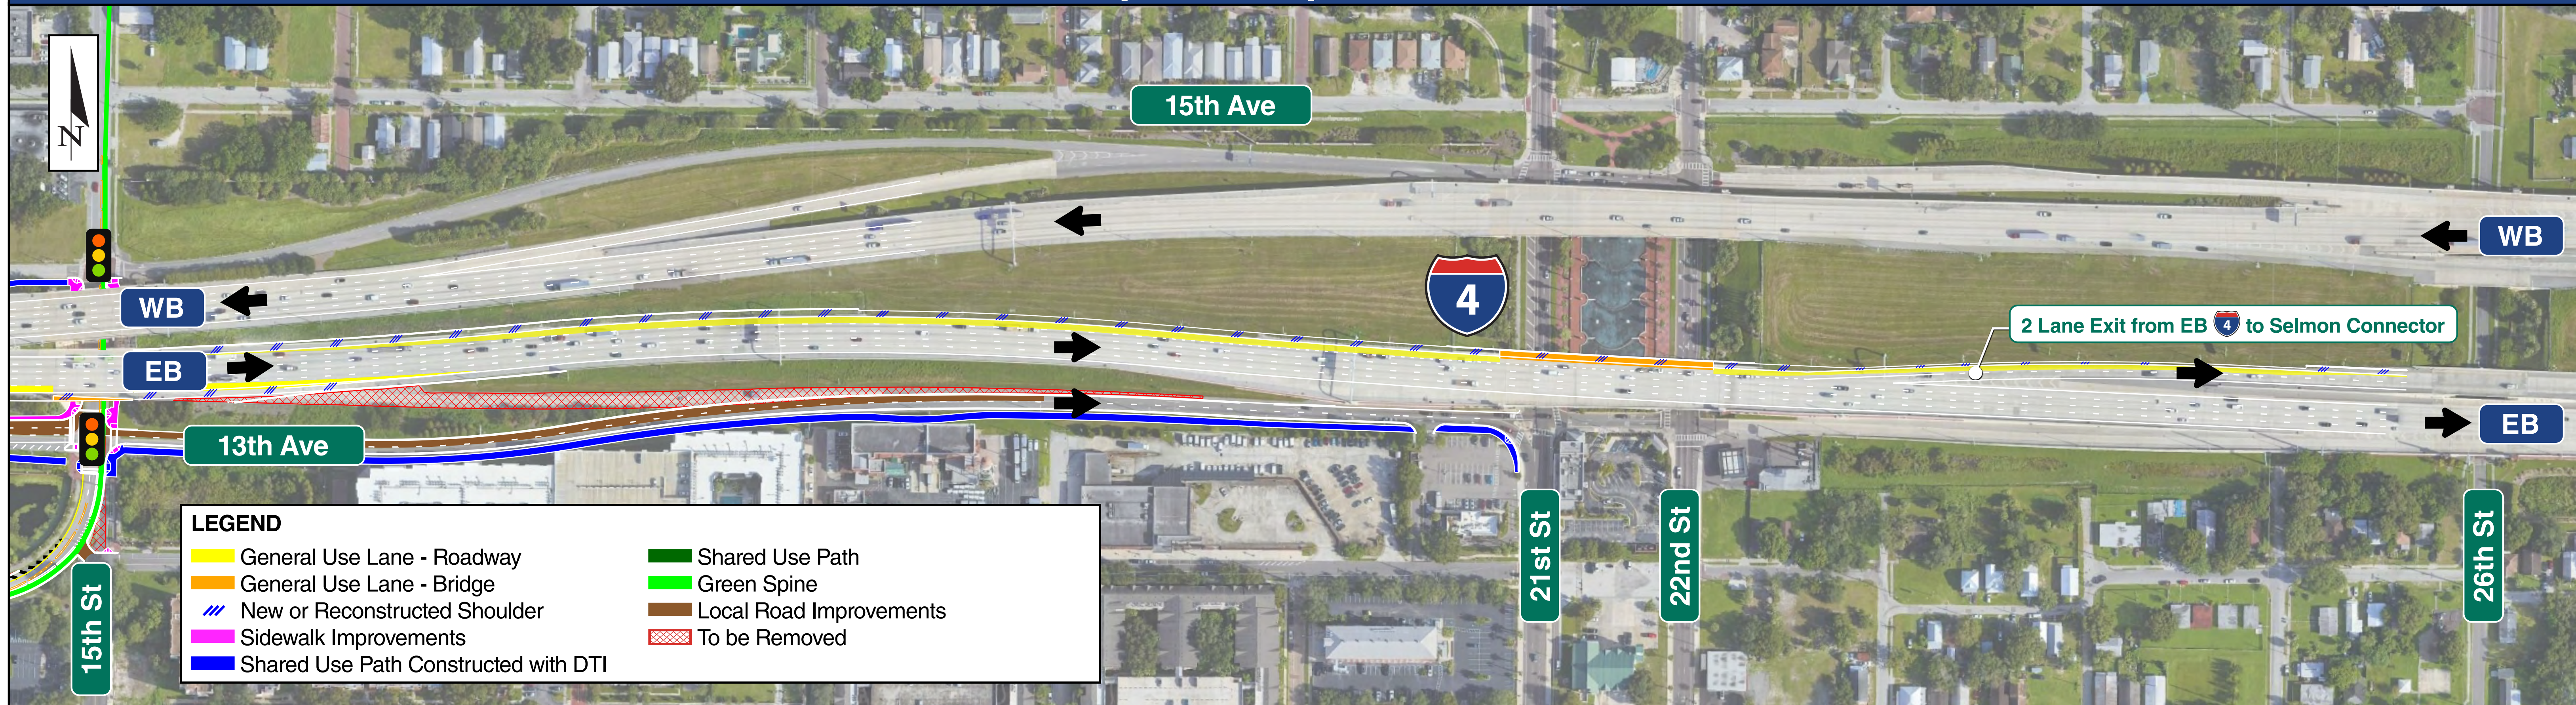


# DOWNTOWN TAMPA INTERCHANGE (I-275/I-4) PROPOSED IMPROVEMENTS

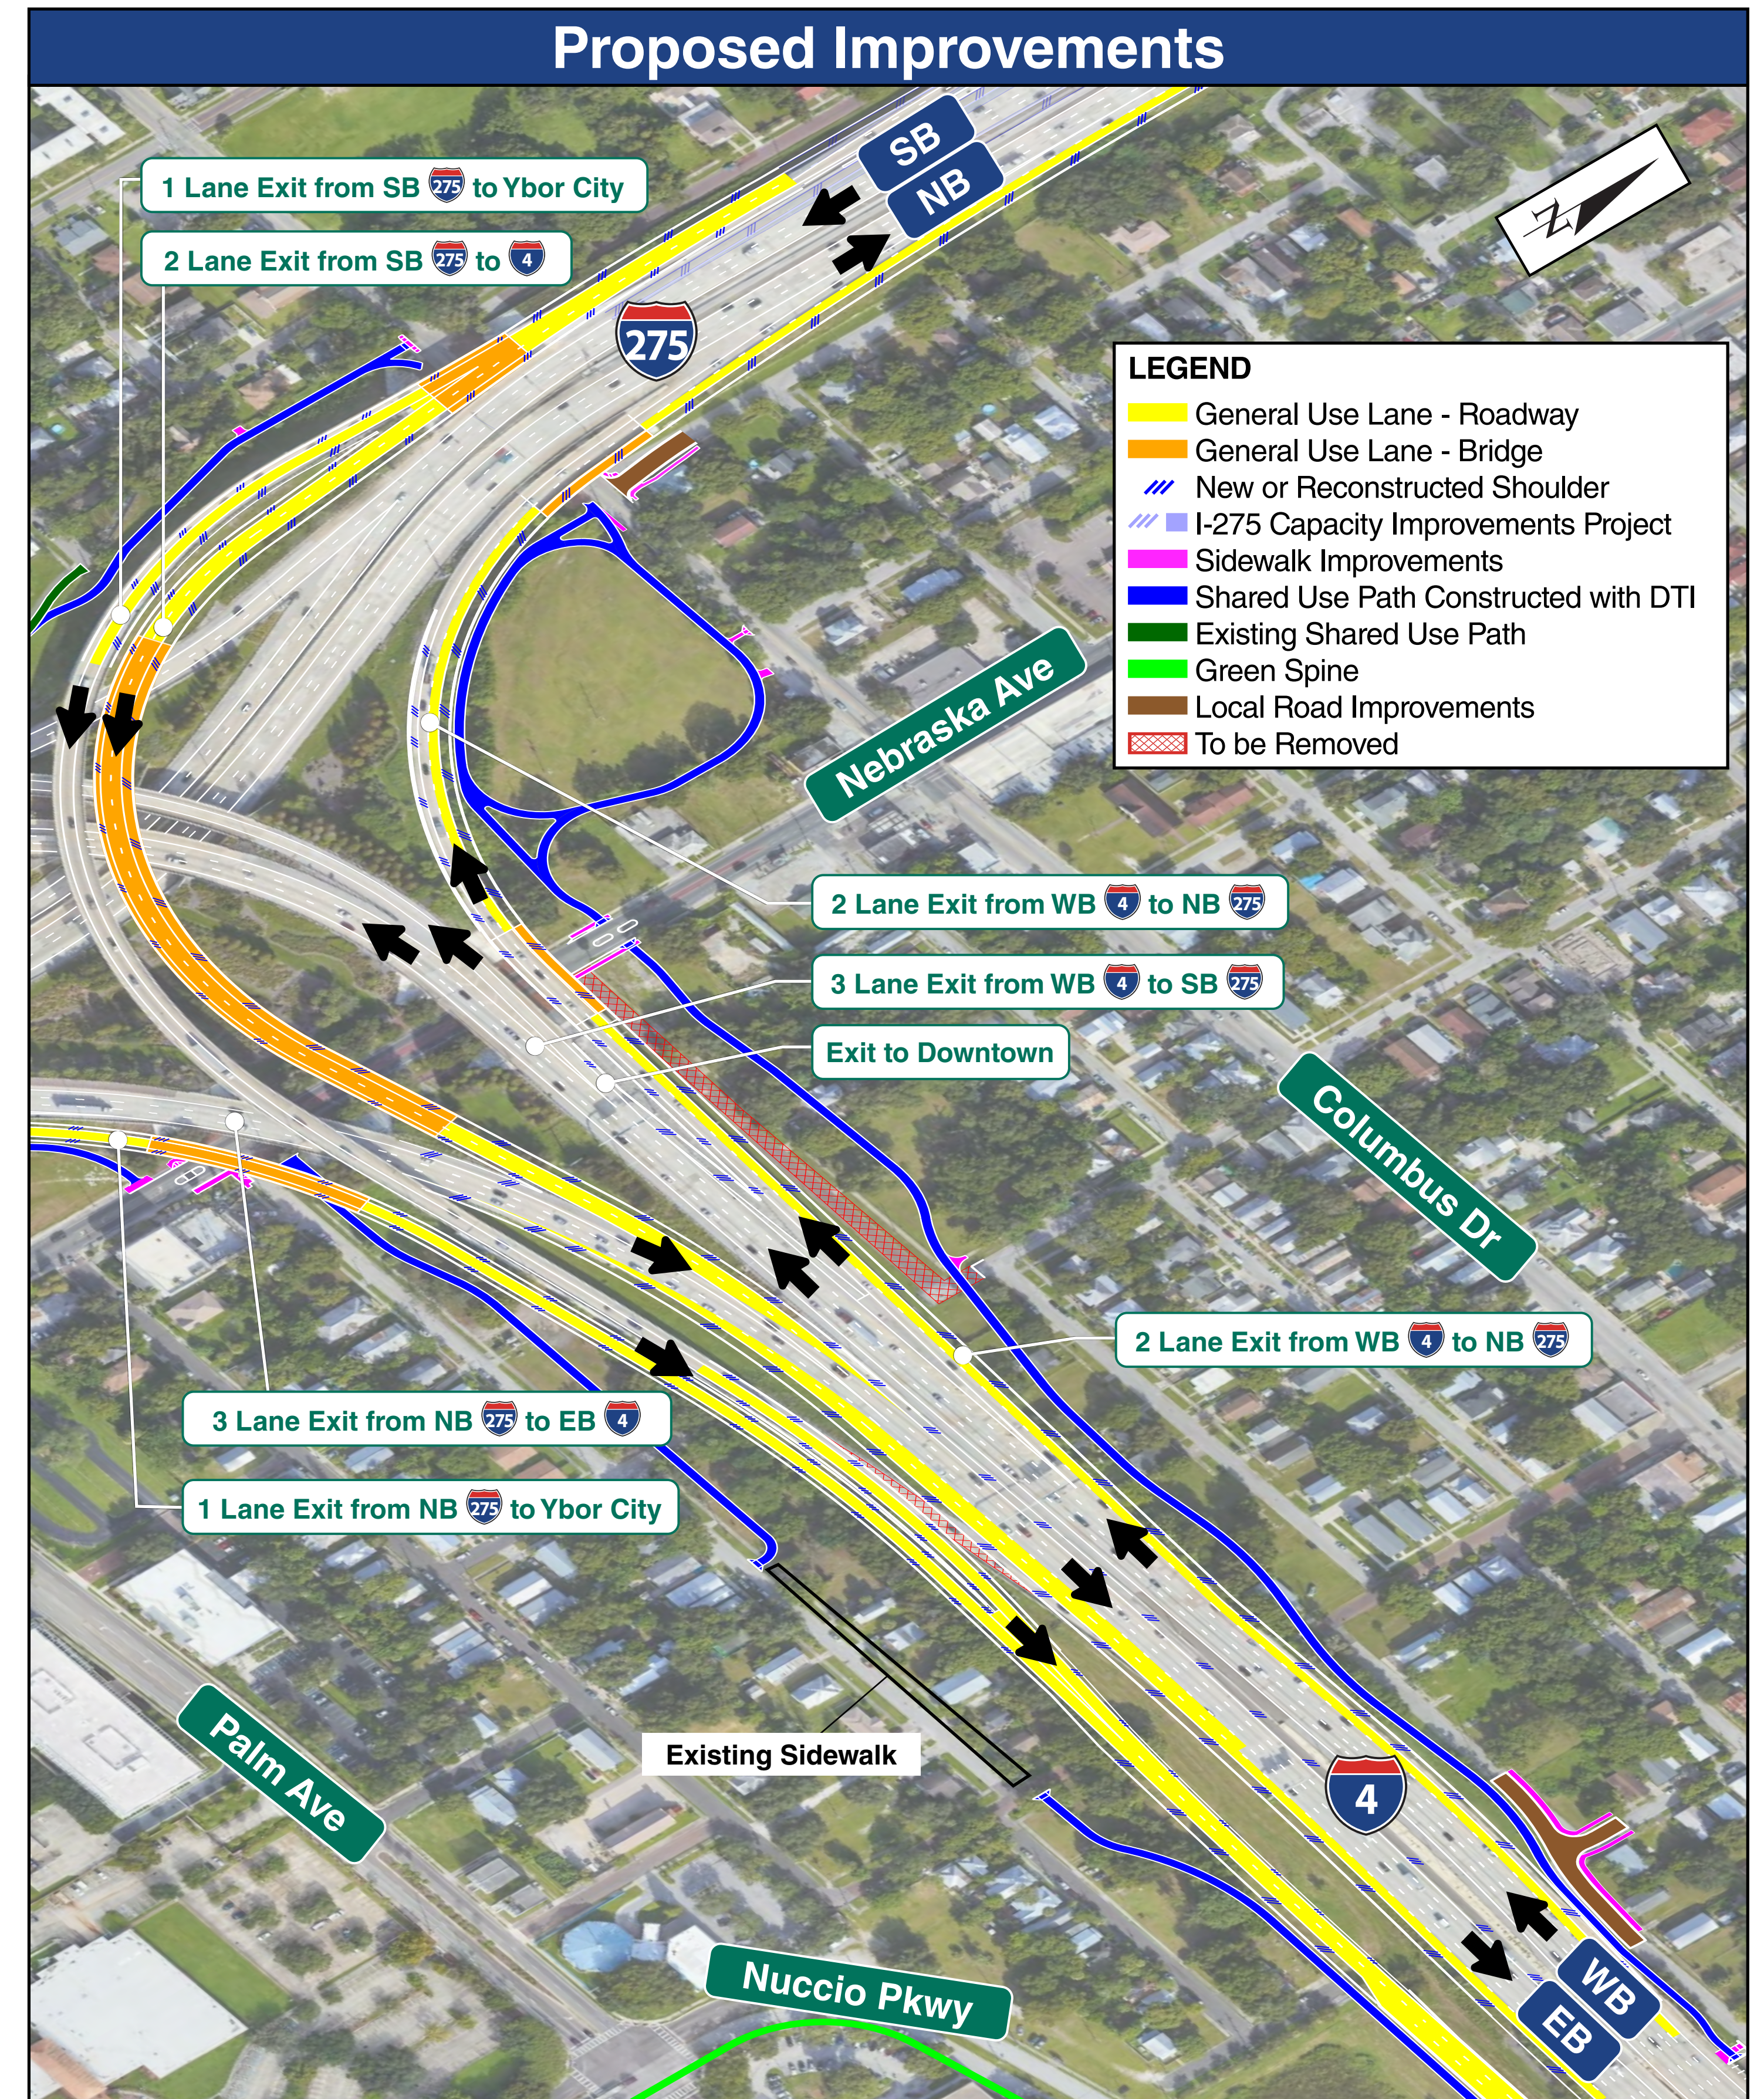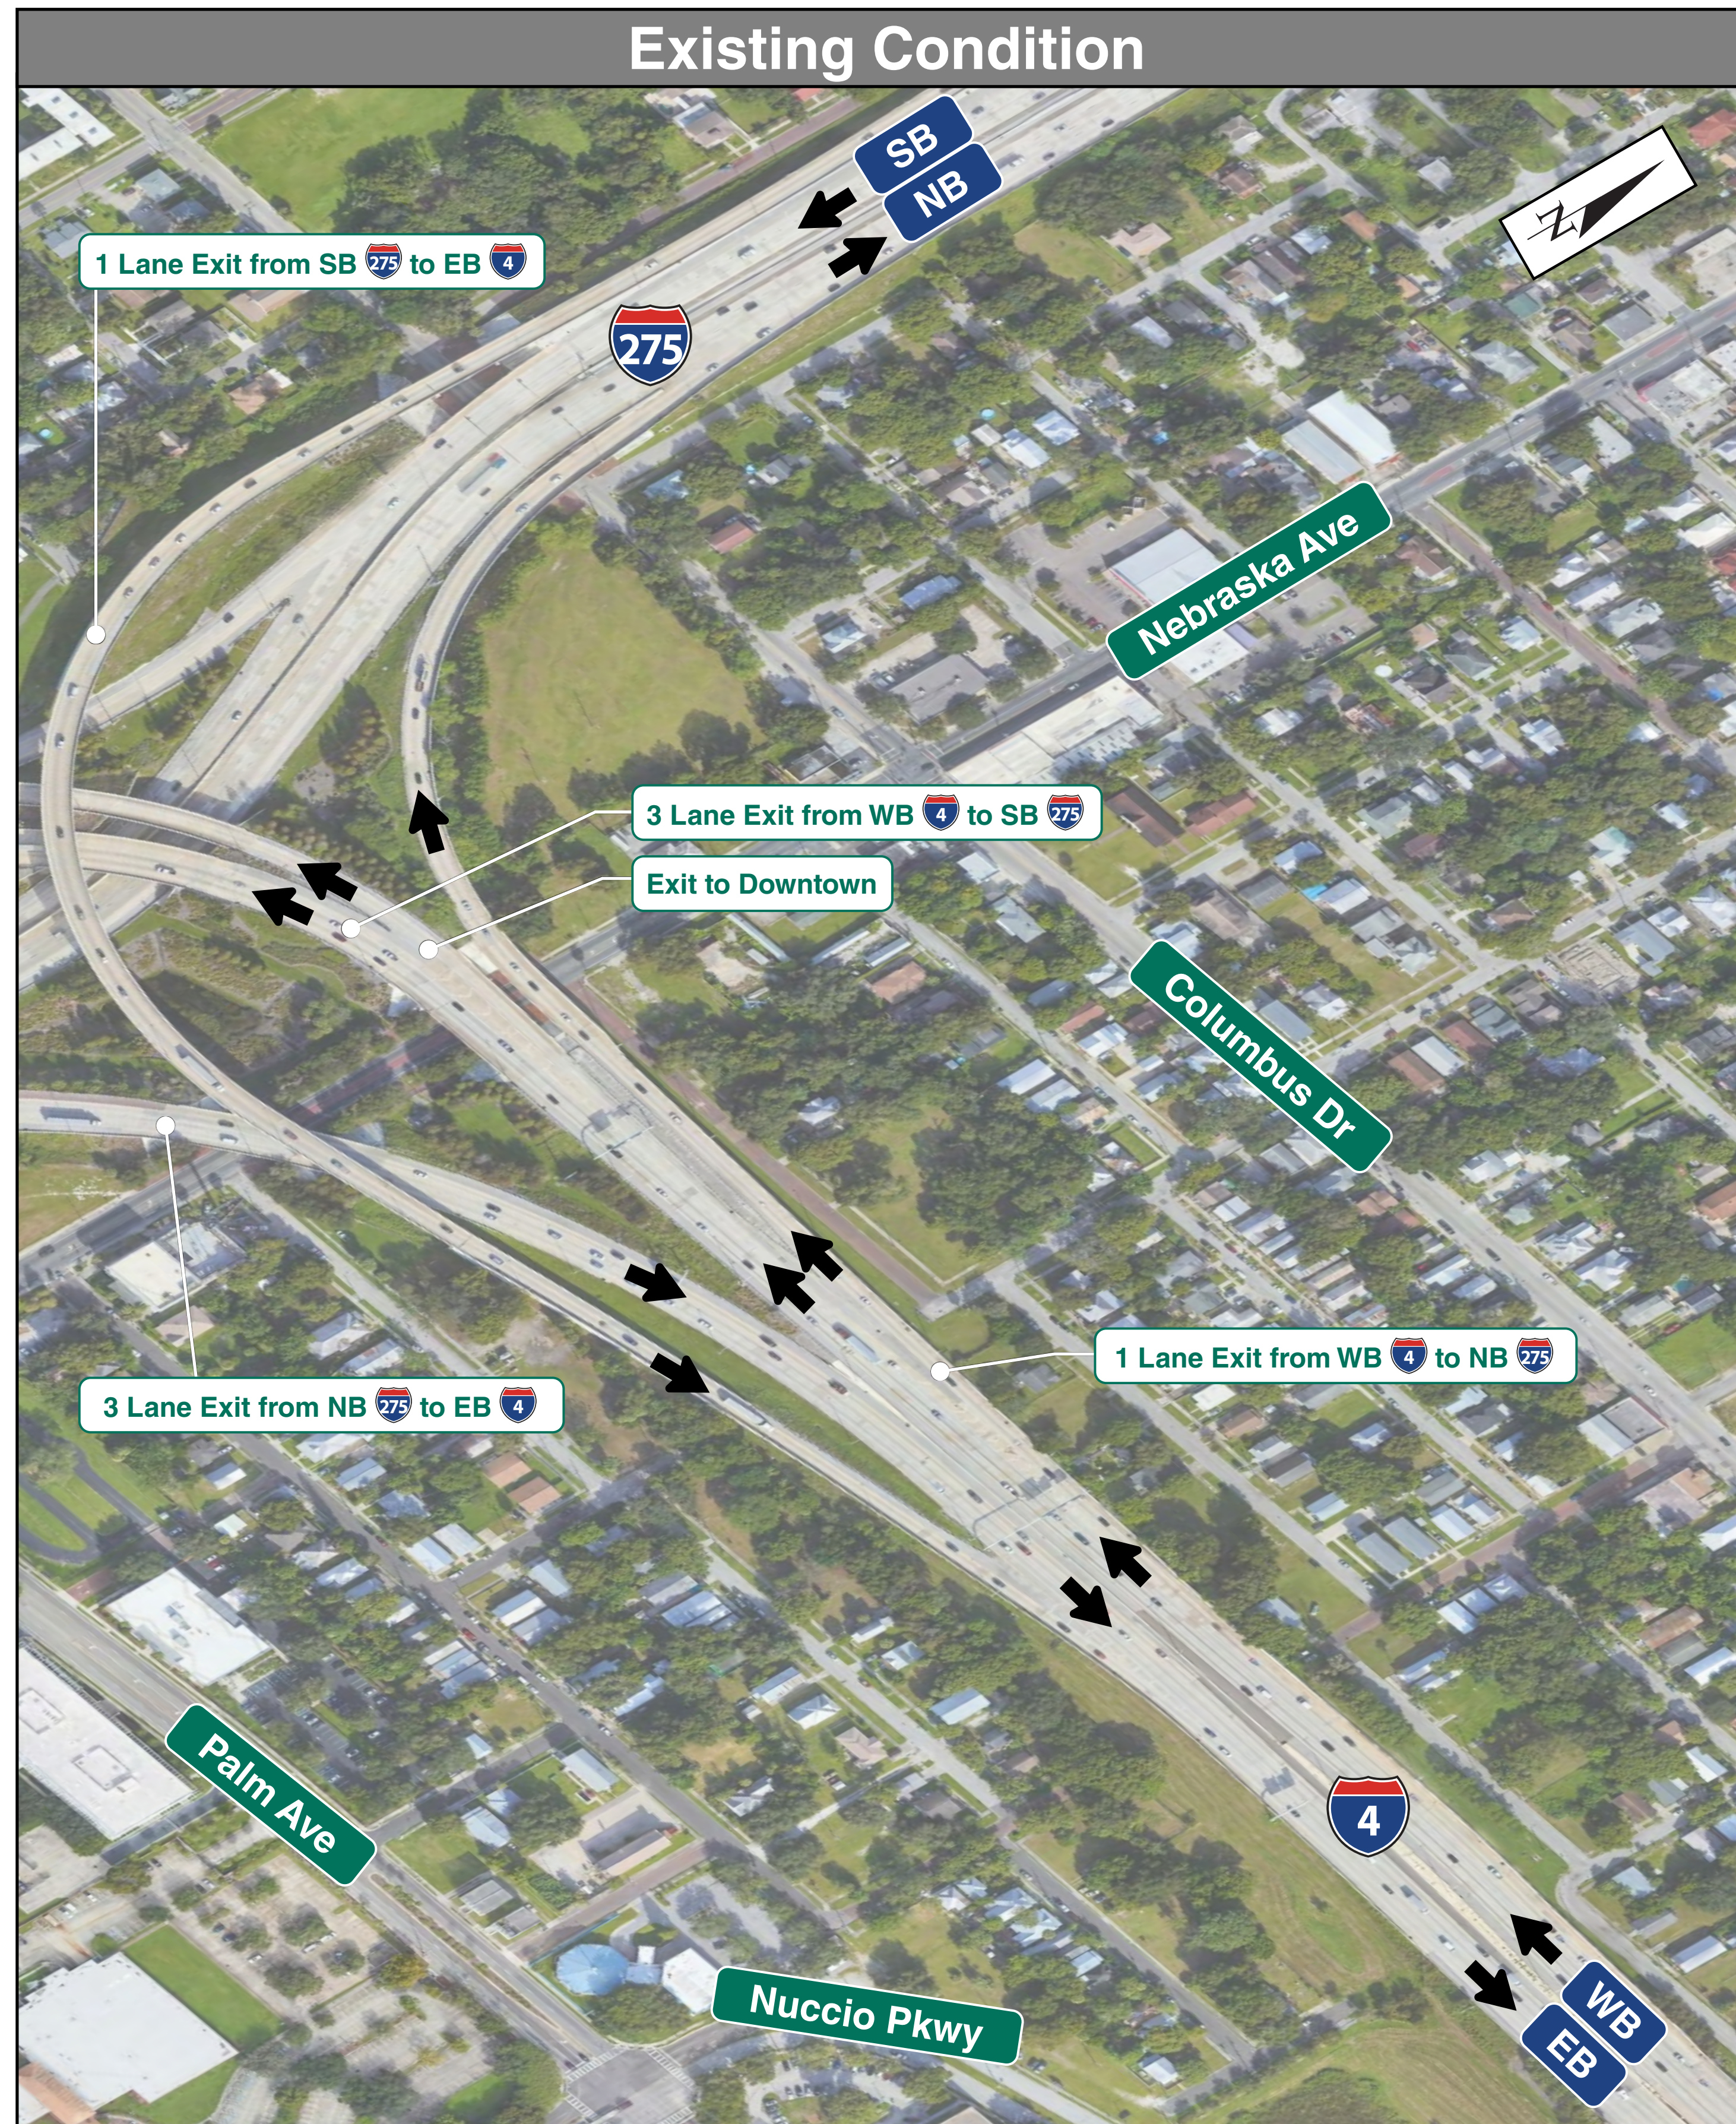

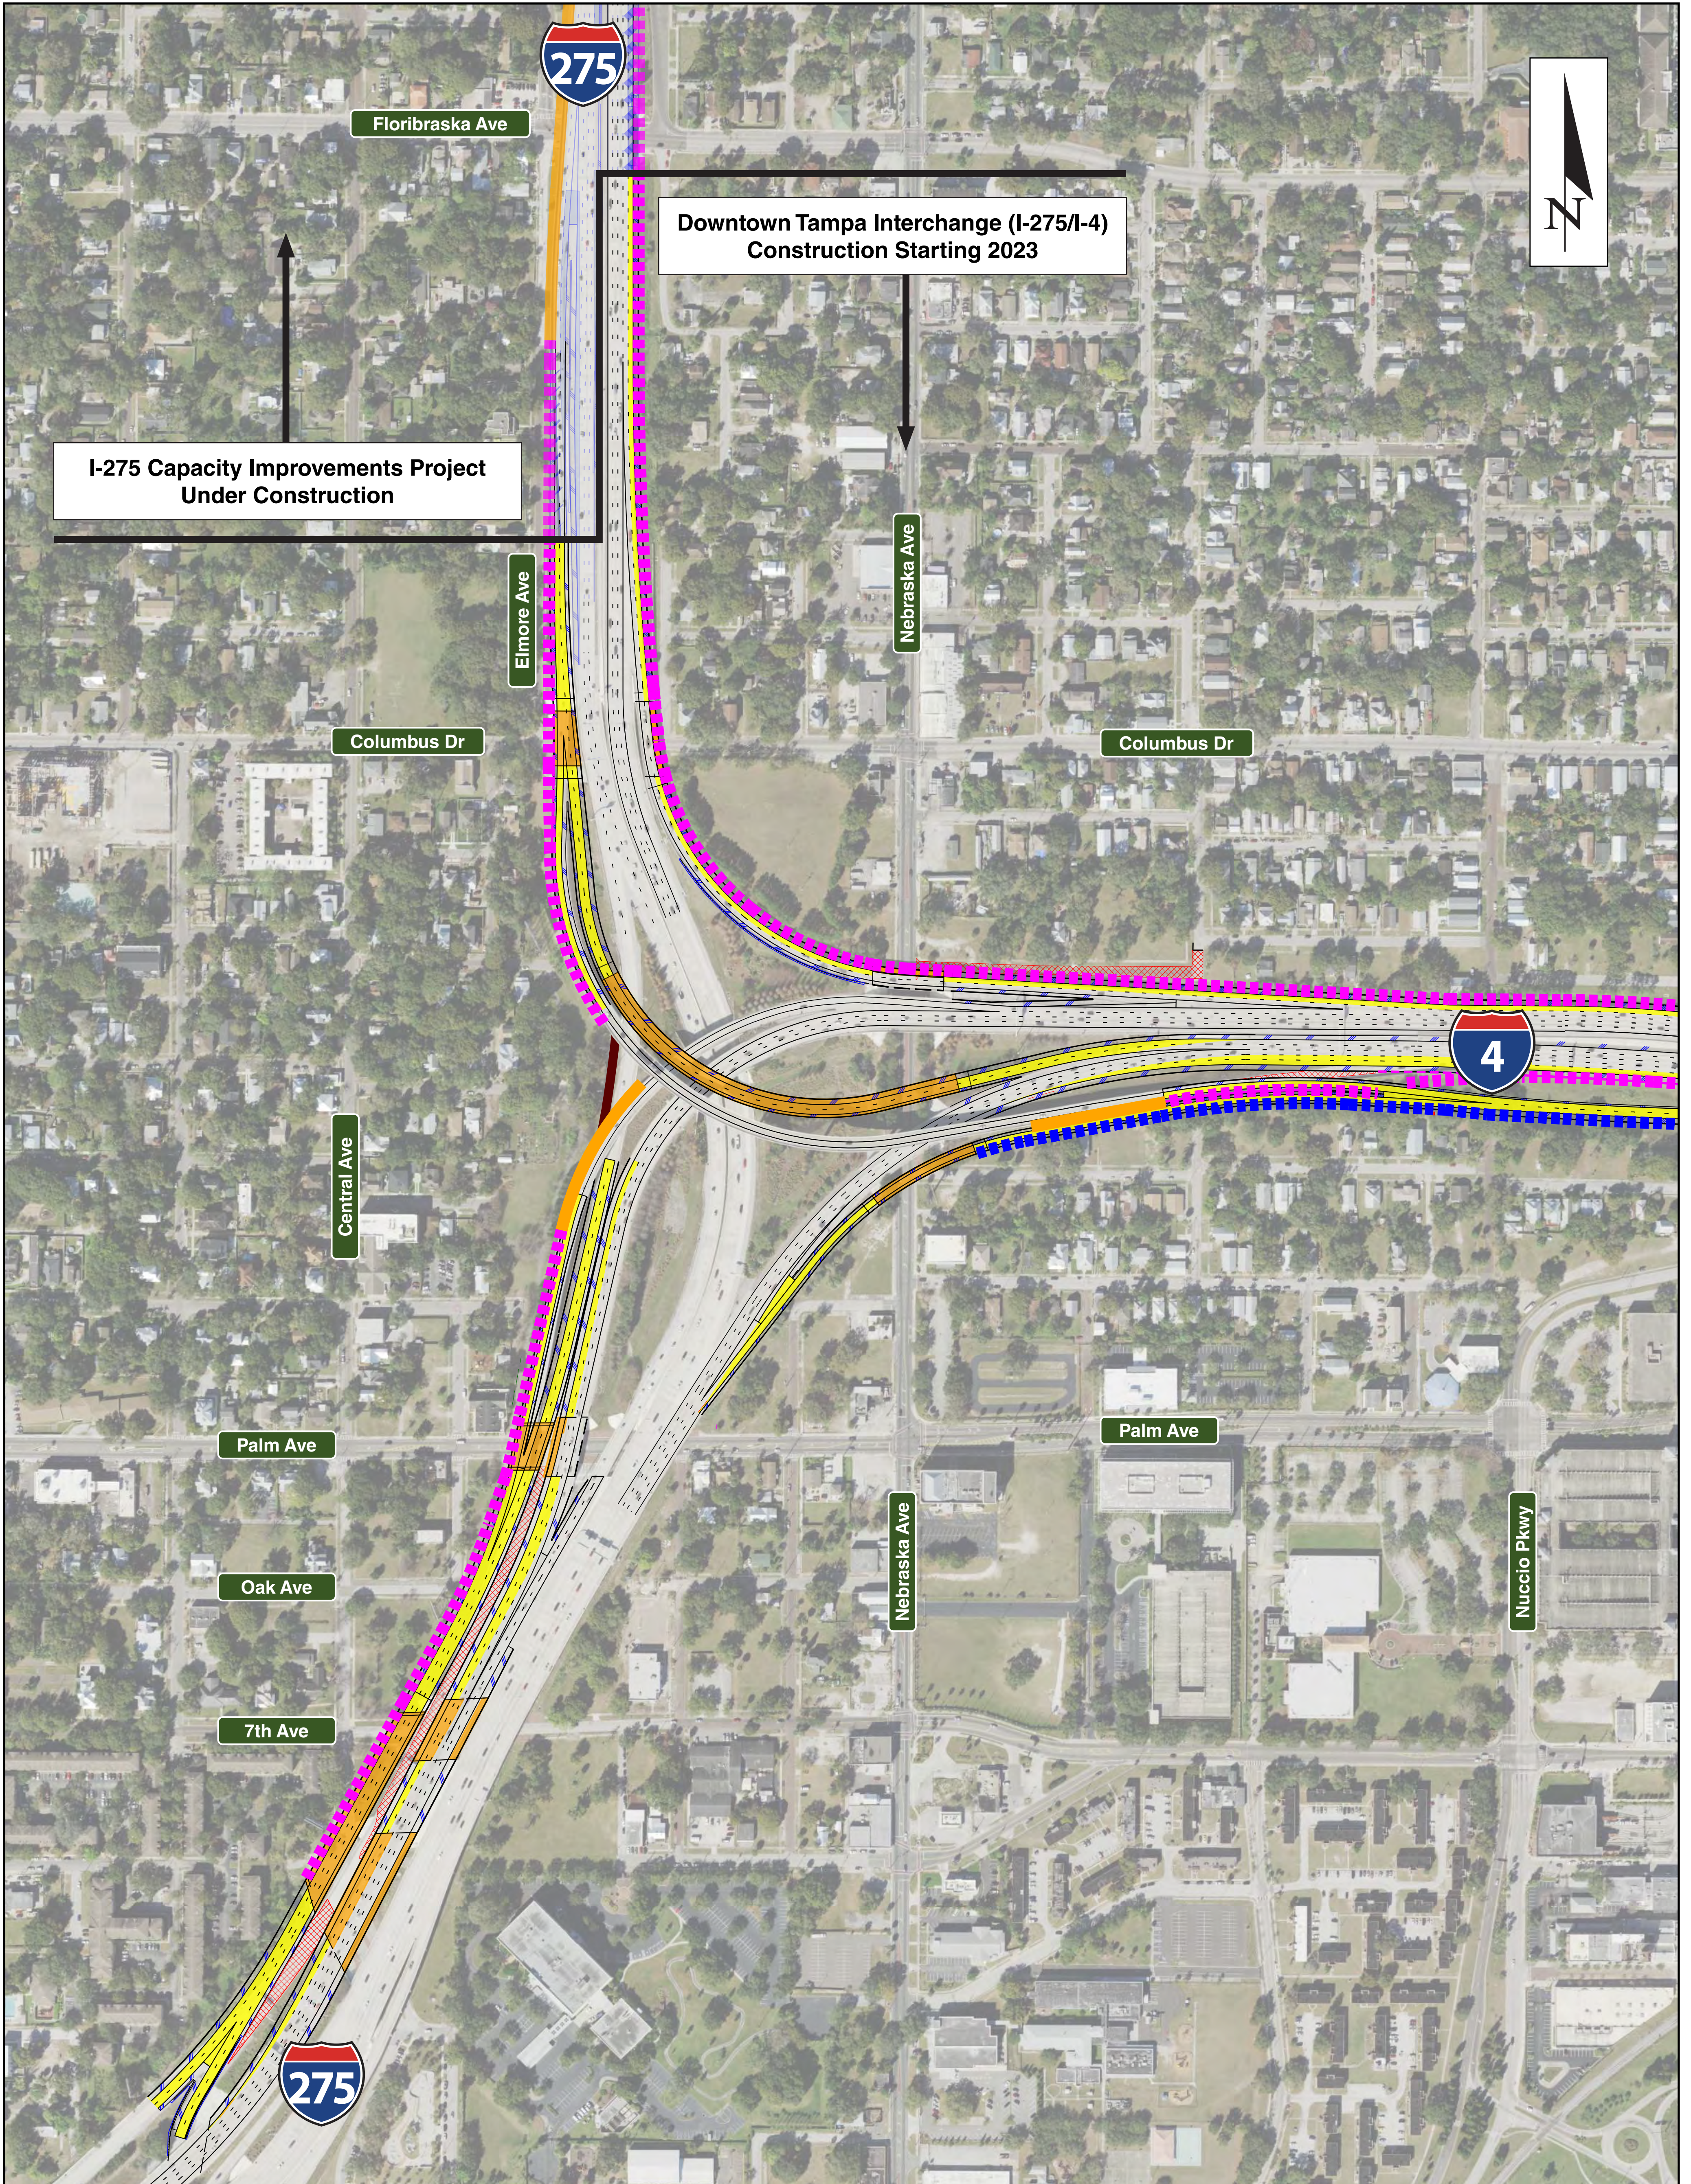

- ▬ Existing Noise Barrier (to Remain)
- ▬▬▬ New 8' Noise Barrier (at Shoulder, on Fill/Bridge/Retaining Wall)
- ▬▬▬ New 8' Visual Barrier (at Shoulder, on Fill/Retaining Wall)
- ▬ New Perimeter Wall
- ▬ General Use Lane – Roadway
- ▬ General Use Lane – Bridge
- ▬▬▬▬ To Be Removed

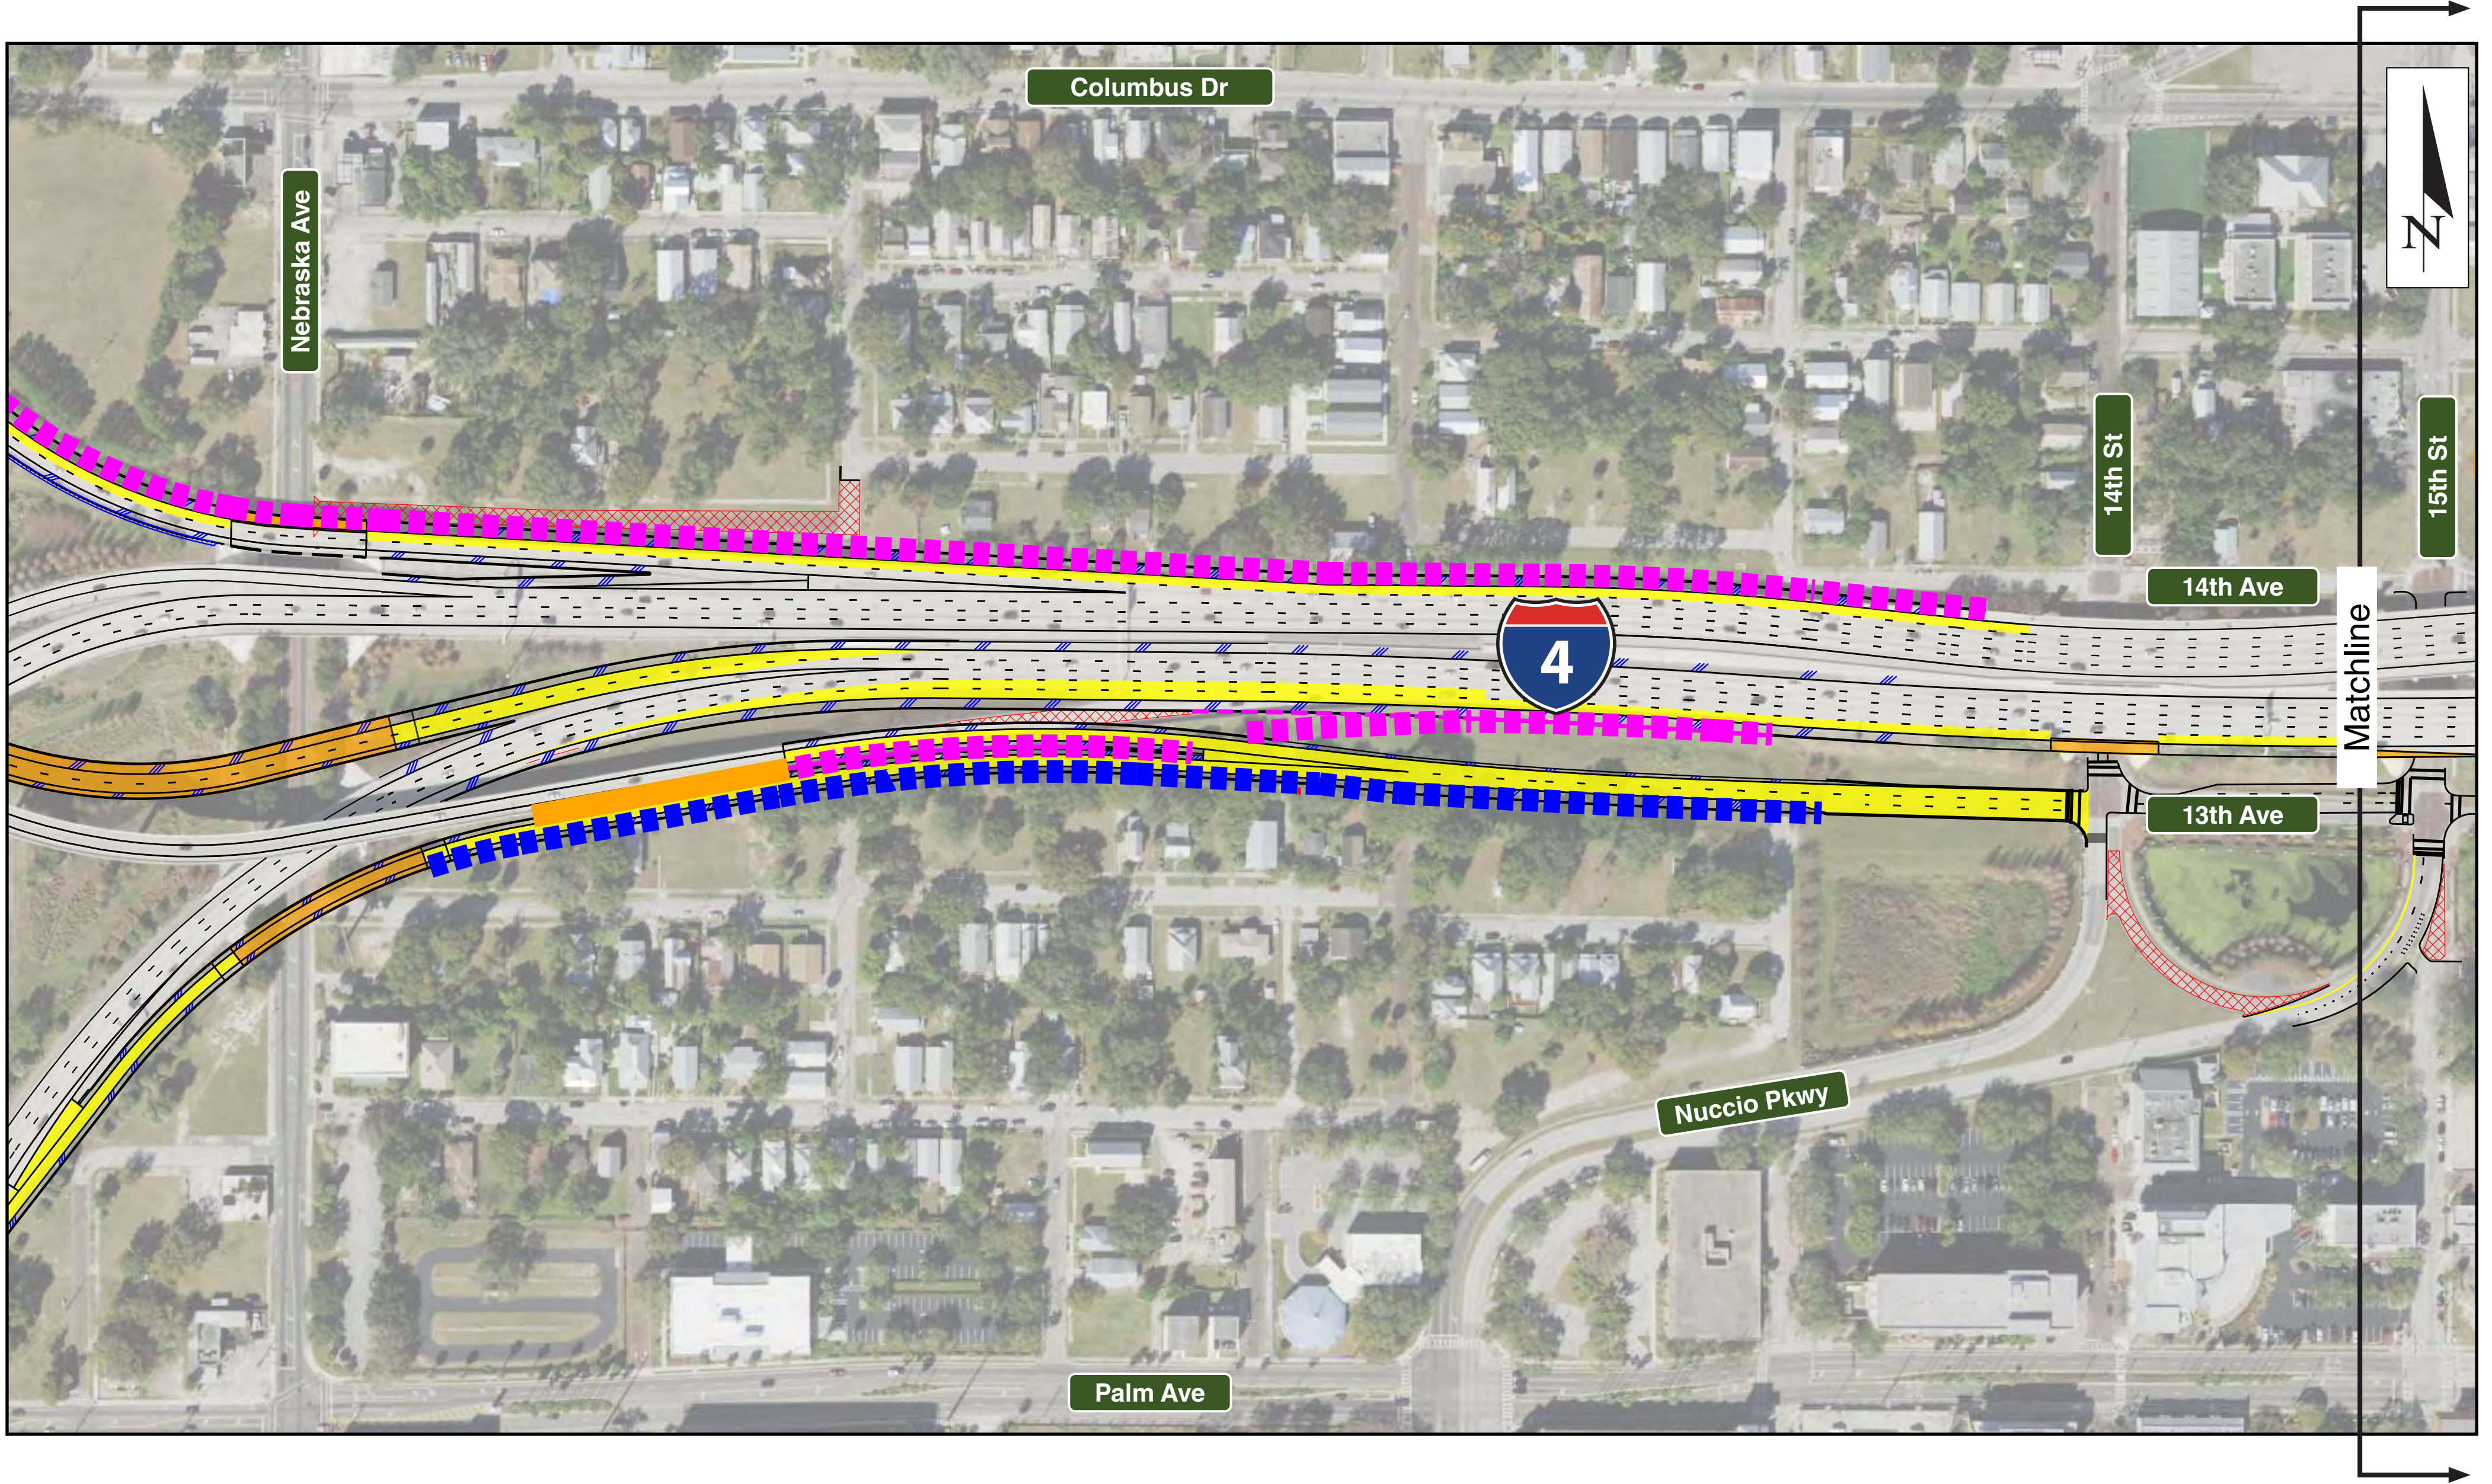

- █ Existing Noise Barrier (to Remain)
- █ New 8' Noise Barrier (at Shoulder, on Fill/Bridge/Retaining Wall)
- █ New 8' Visual Barrier (at Shoulder, on Fill/Retaining Wall)
- █ General Use Lane – Roadway
- █ General Use Lane – Bridge
- ▨ To Be Removed