



# Welcome

**SR 580/Skinner Boulevard from Alt. US 19/Broadway  
to Bass Boulevard/Main Street**

FPN: 447535-1

---

# Design Open House

---

**[www.FDOTtampabay.com](http://www.FDOTtampabay.com)**

---

Public participation is solicited without regard to race, color, national origin, age, sex, religion, disability, or family status.

Comuníquese Con Nosotros: Nos importa mucho la opinión del público sobre el proyecto. Si usted tiene preguntas o comentarios, o si simplemente desea más información, por favor comuníquese con nuestro representante, Manuel Flores, (813) 975-4248, Manuel.Flores@dot.state.fl.us.





# Video

---

**This concept video was developed in 2021.  
It does not depict the final design.**

---

**SR 580/Skinner Boulevard from Alt. US 19/Broadway  
to Bass Boulevard/Main Street**

FPN: 447535-1



# Title VI



**This meeting is being conducted in accordance with the Civil Right Act of 1964. Public participation is solicited without regard to race, color, national origin, age, sex, religion, disability or family status.**

**To express concern(s) relative to the Department's compliance with Title VI, please contact one the following:**

---

## **Roger Roscoe**

FDOT Title VI Coordinator  
11201 N. McKinley Drive  
Tampa, Florida 33612  
813-975-6411 or 800-226-7220  
Roger.Roscoe@dot.state.fl.us

## **Stefan Kulakowski**



State Title VI Coordinator  
605 Suwannee Street, Mail Station 65  
Tallahassee, Florida 32399  
850-414-4742  
Stefan.Kulakowski@dot.state.fl.us





# Typical Sections

## SR 580/Skinner Boulevard

### Alt. US 19/Broadway to the Pinellas Trail

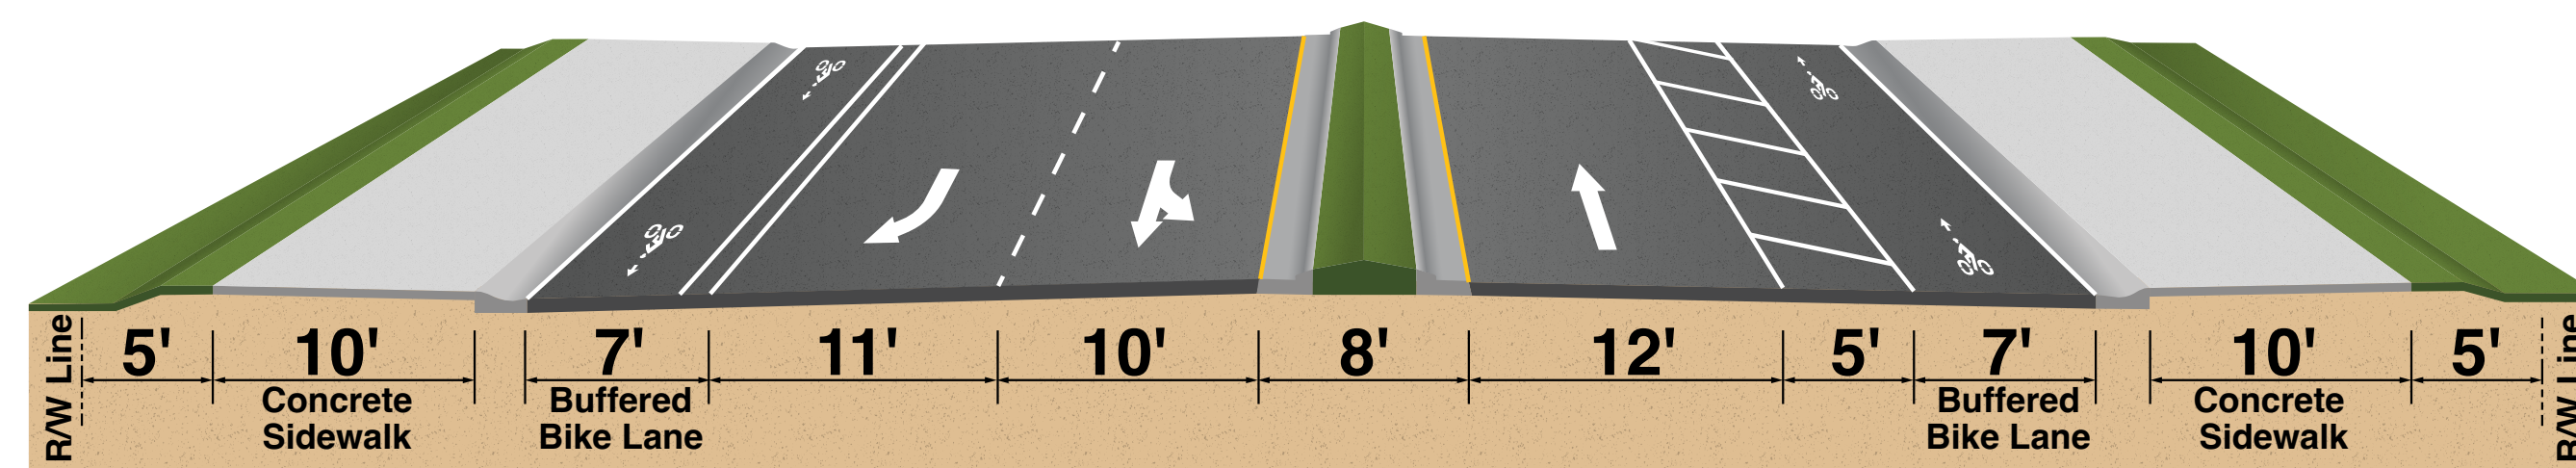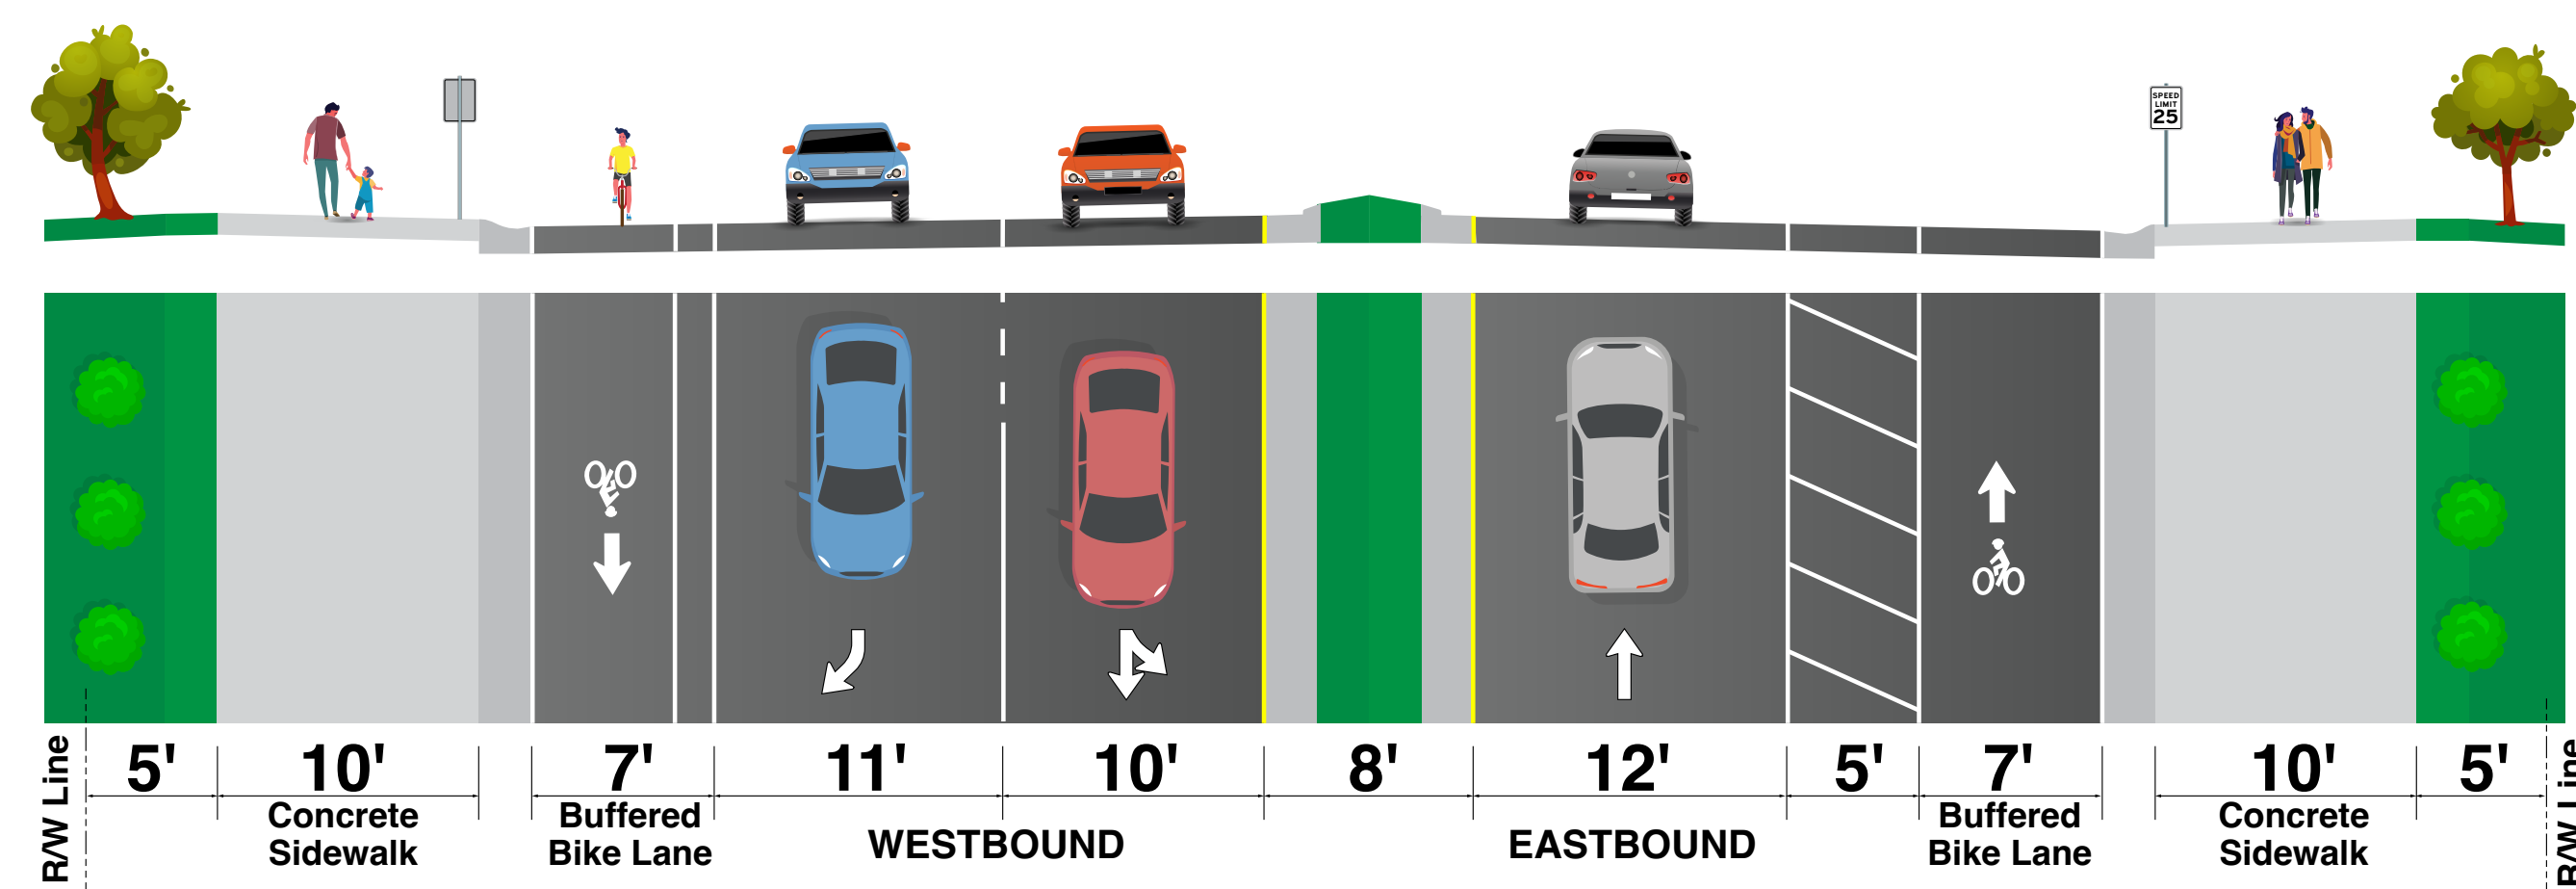



### Pinellas Trail to Douglas Avenue

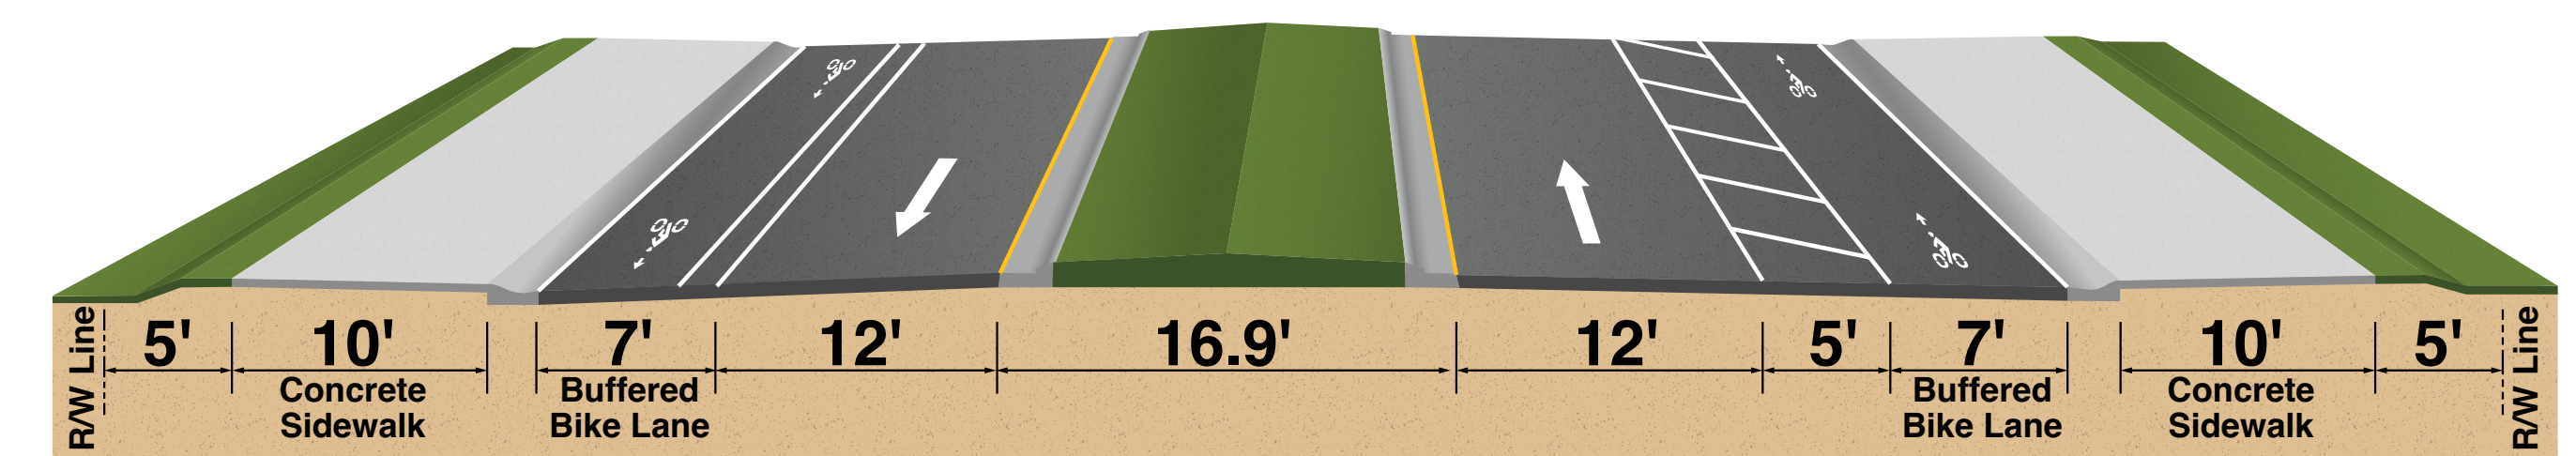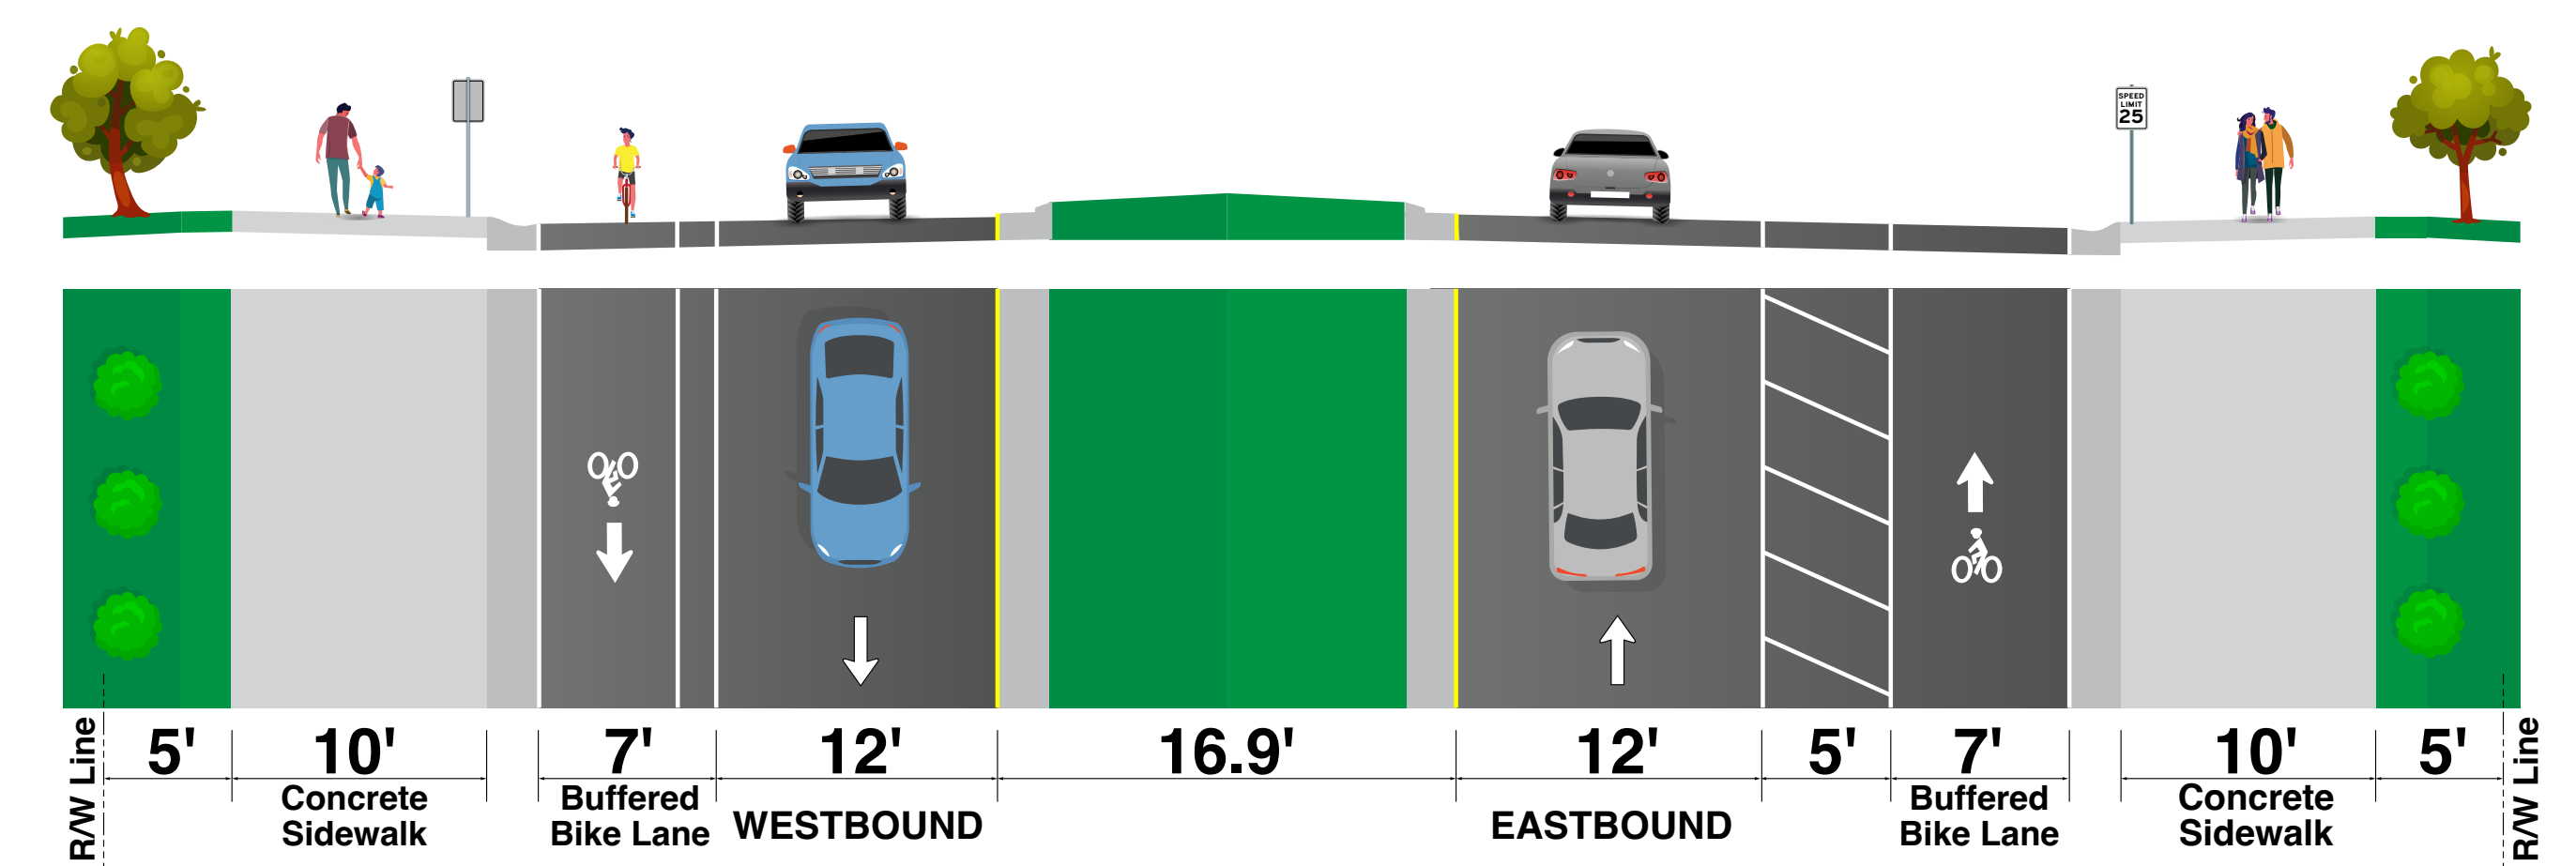



# Typical Sections

## SR 580/Skinner Boulevard

### Douglas Avenue to Highland Avenue

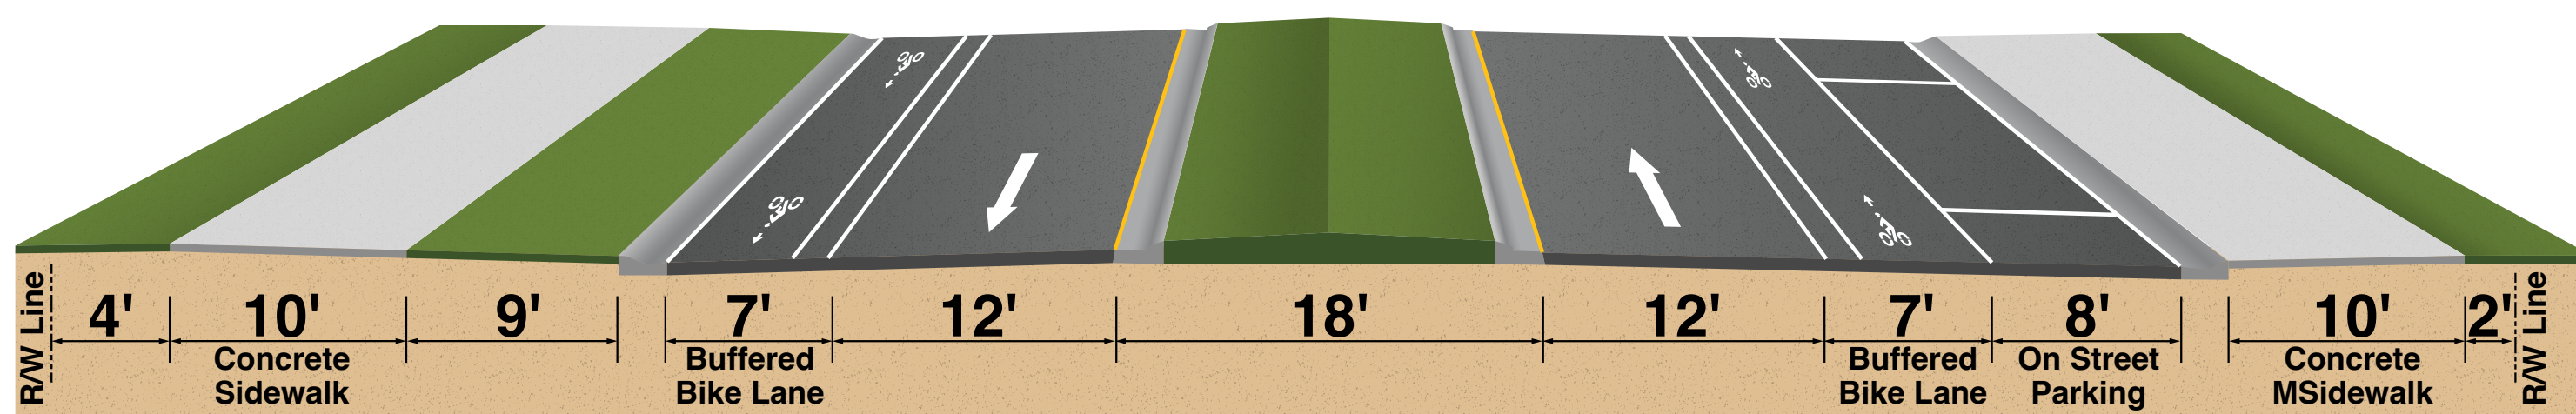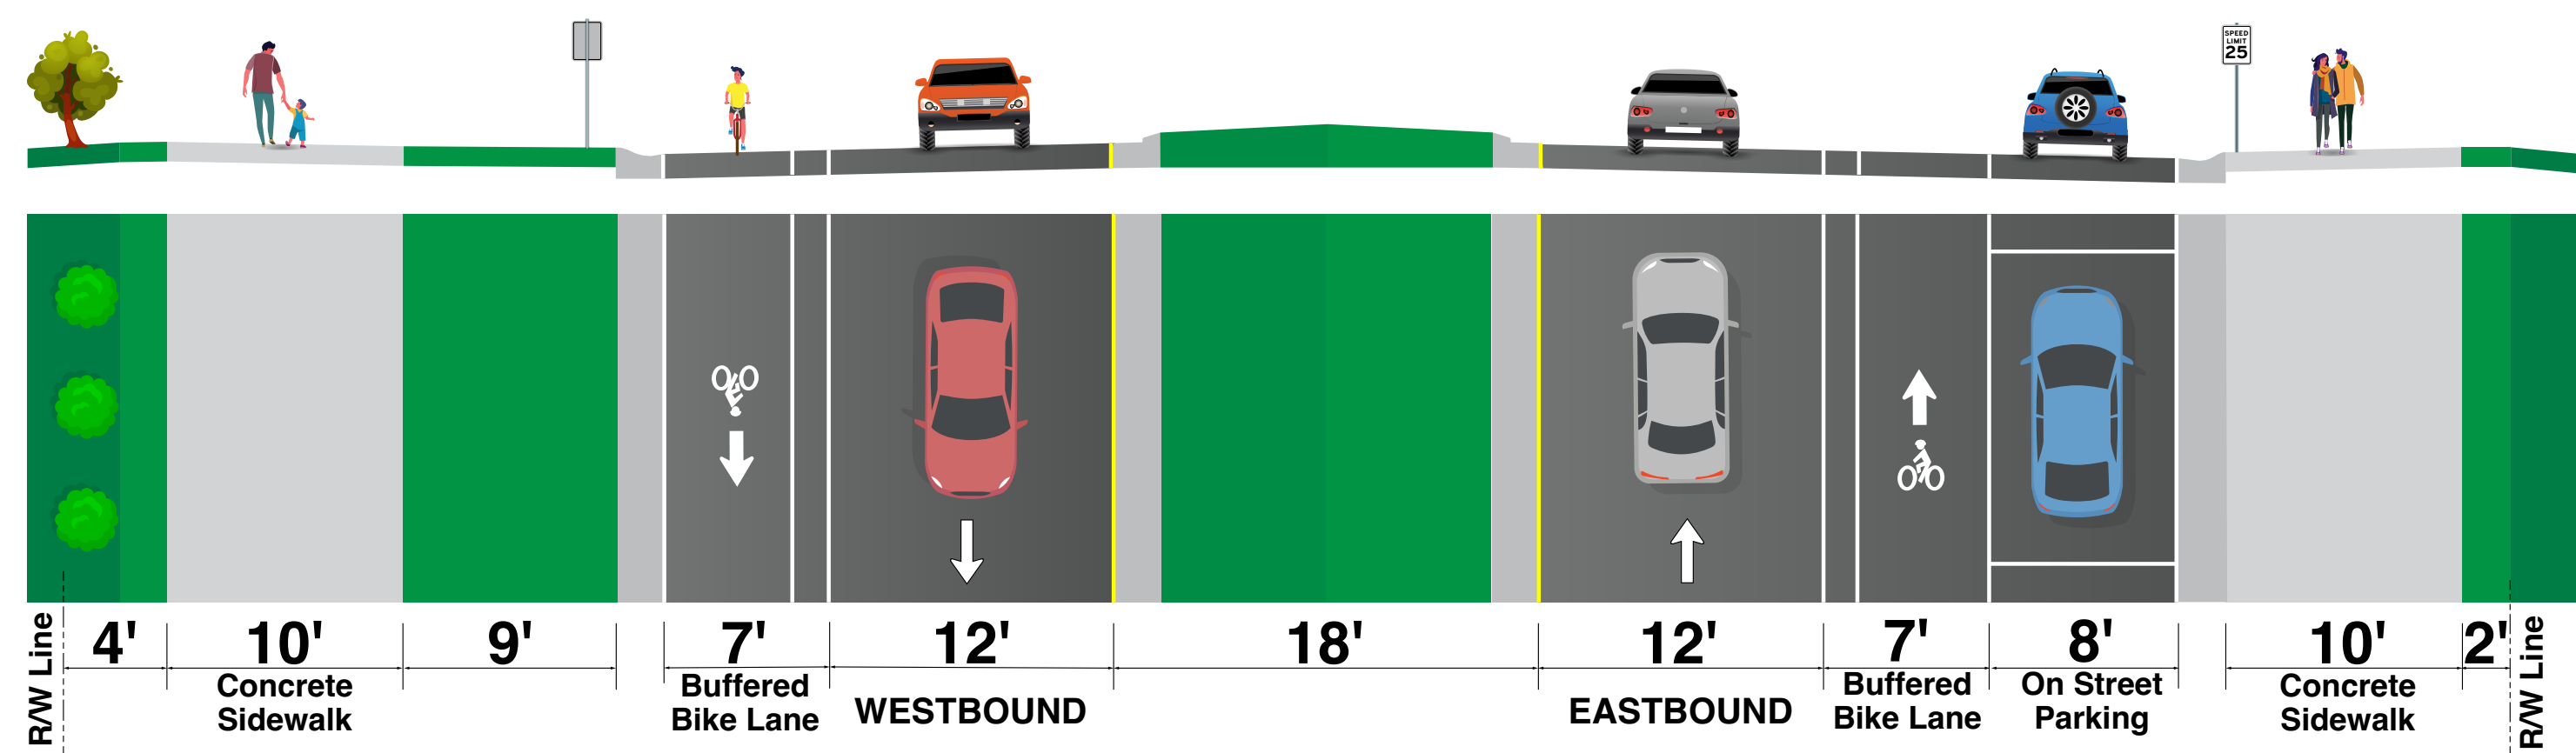


### Highland Avenue to West of Milwaukee Avenue

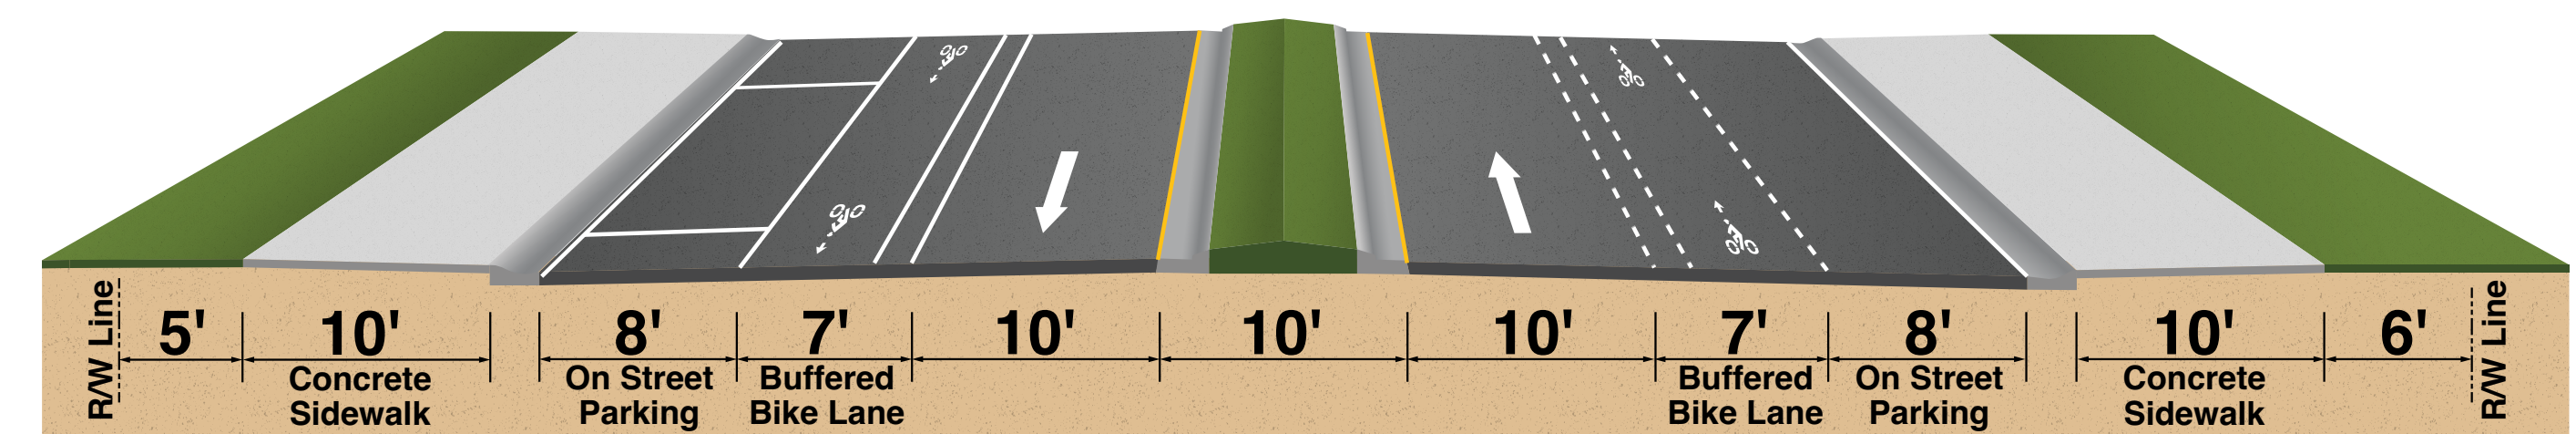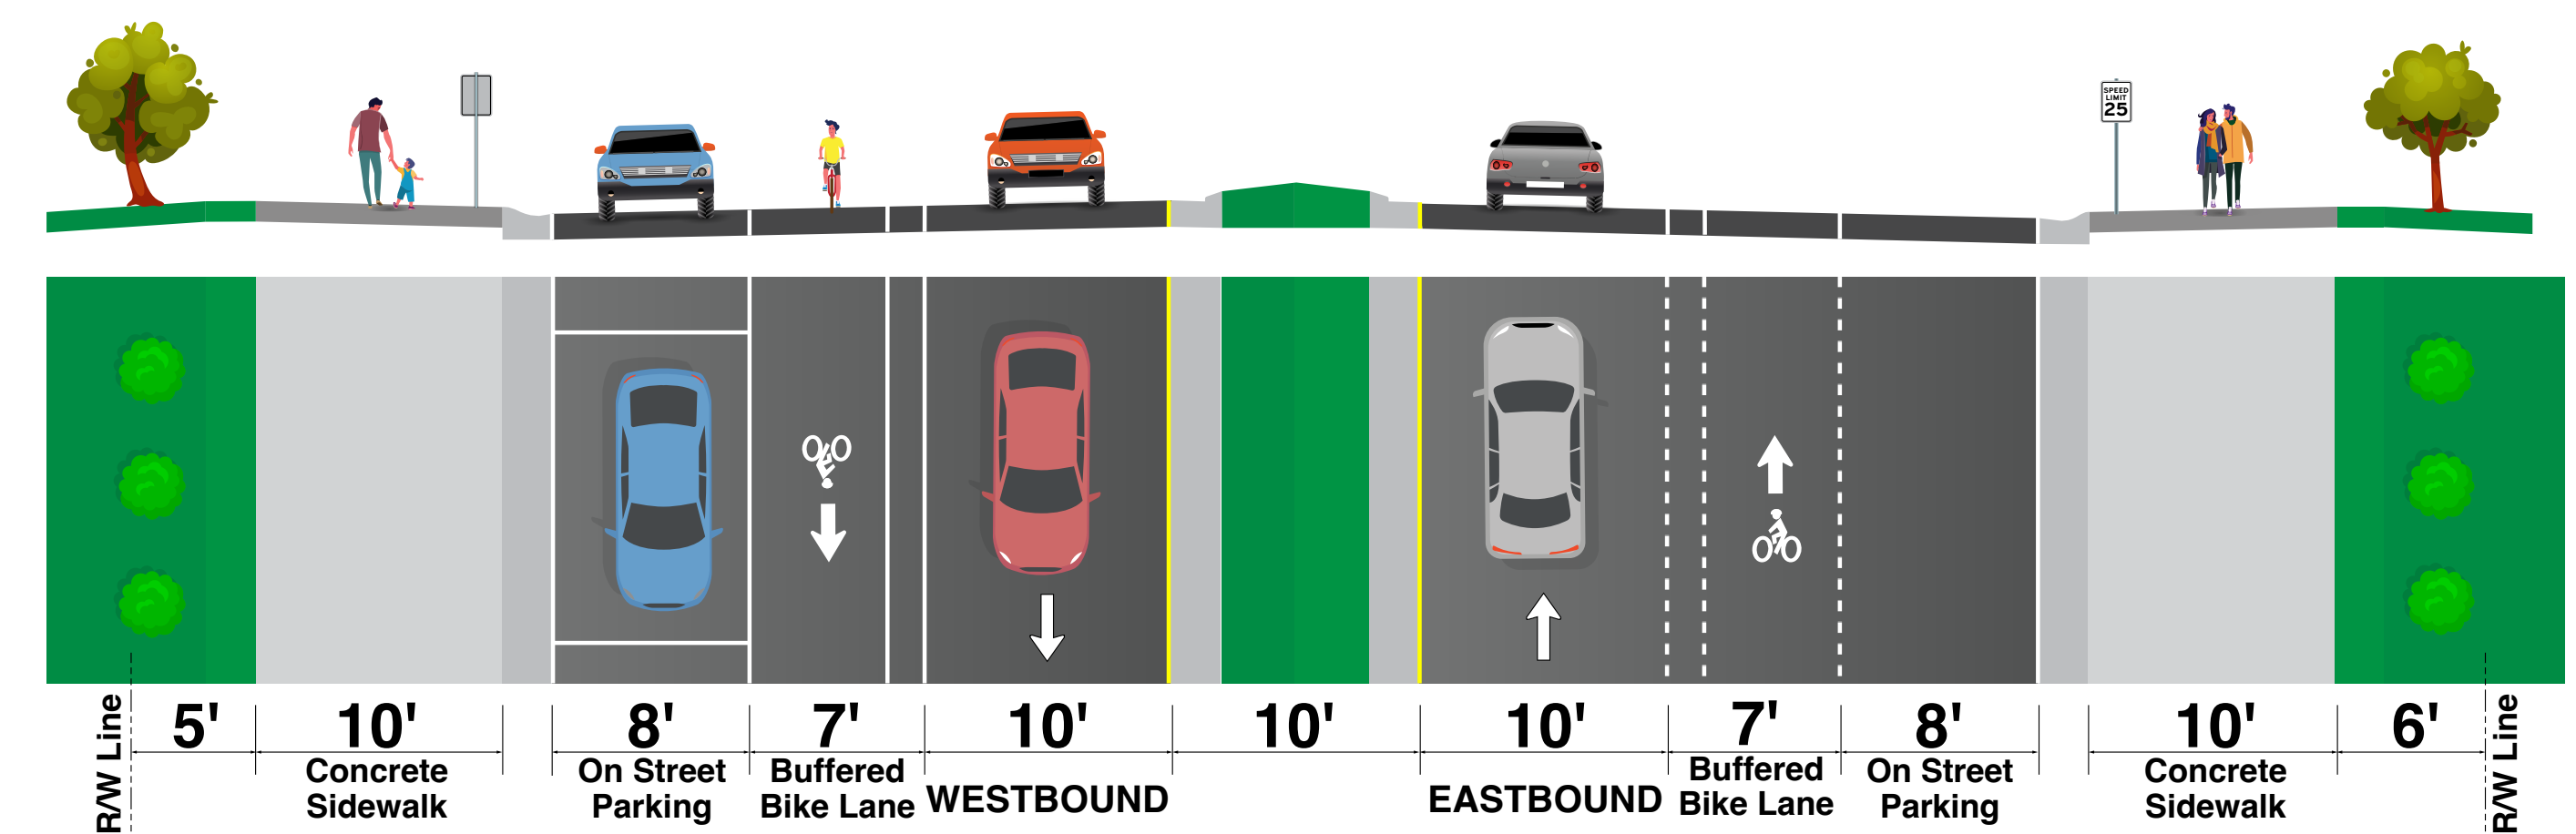


# Typical Sections


## SR 580/Skinner Boulevard

### West of Milwaukee Avenue to Oak Street


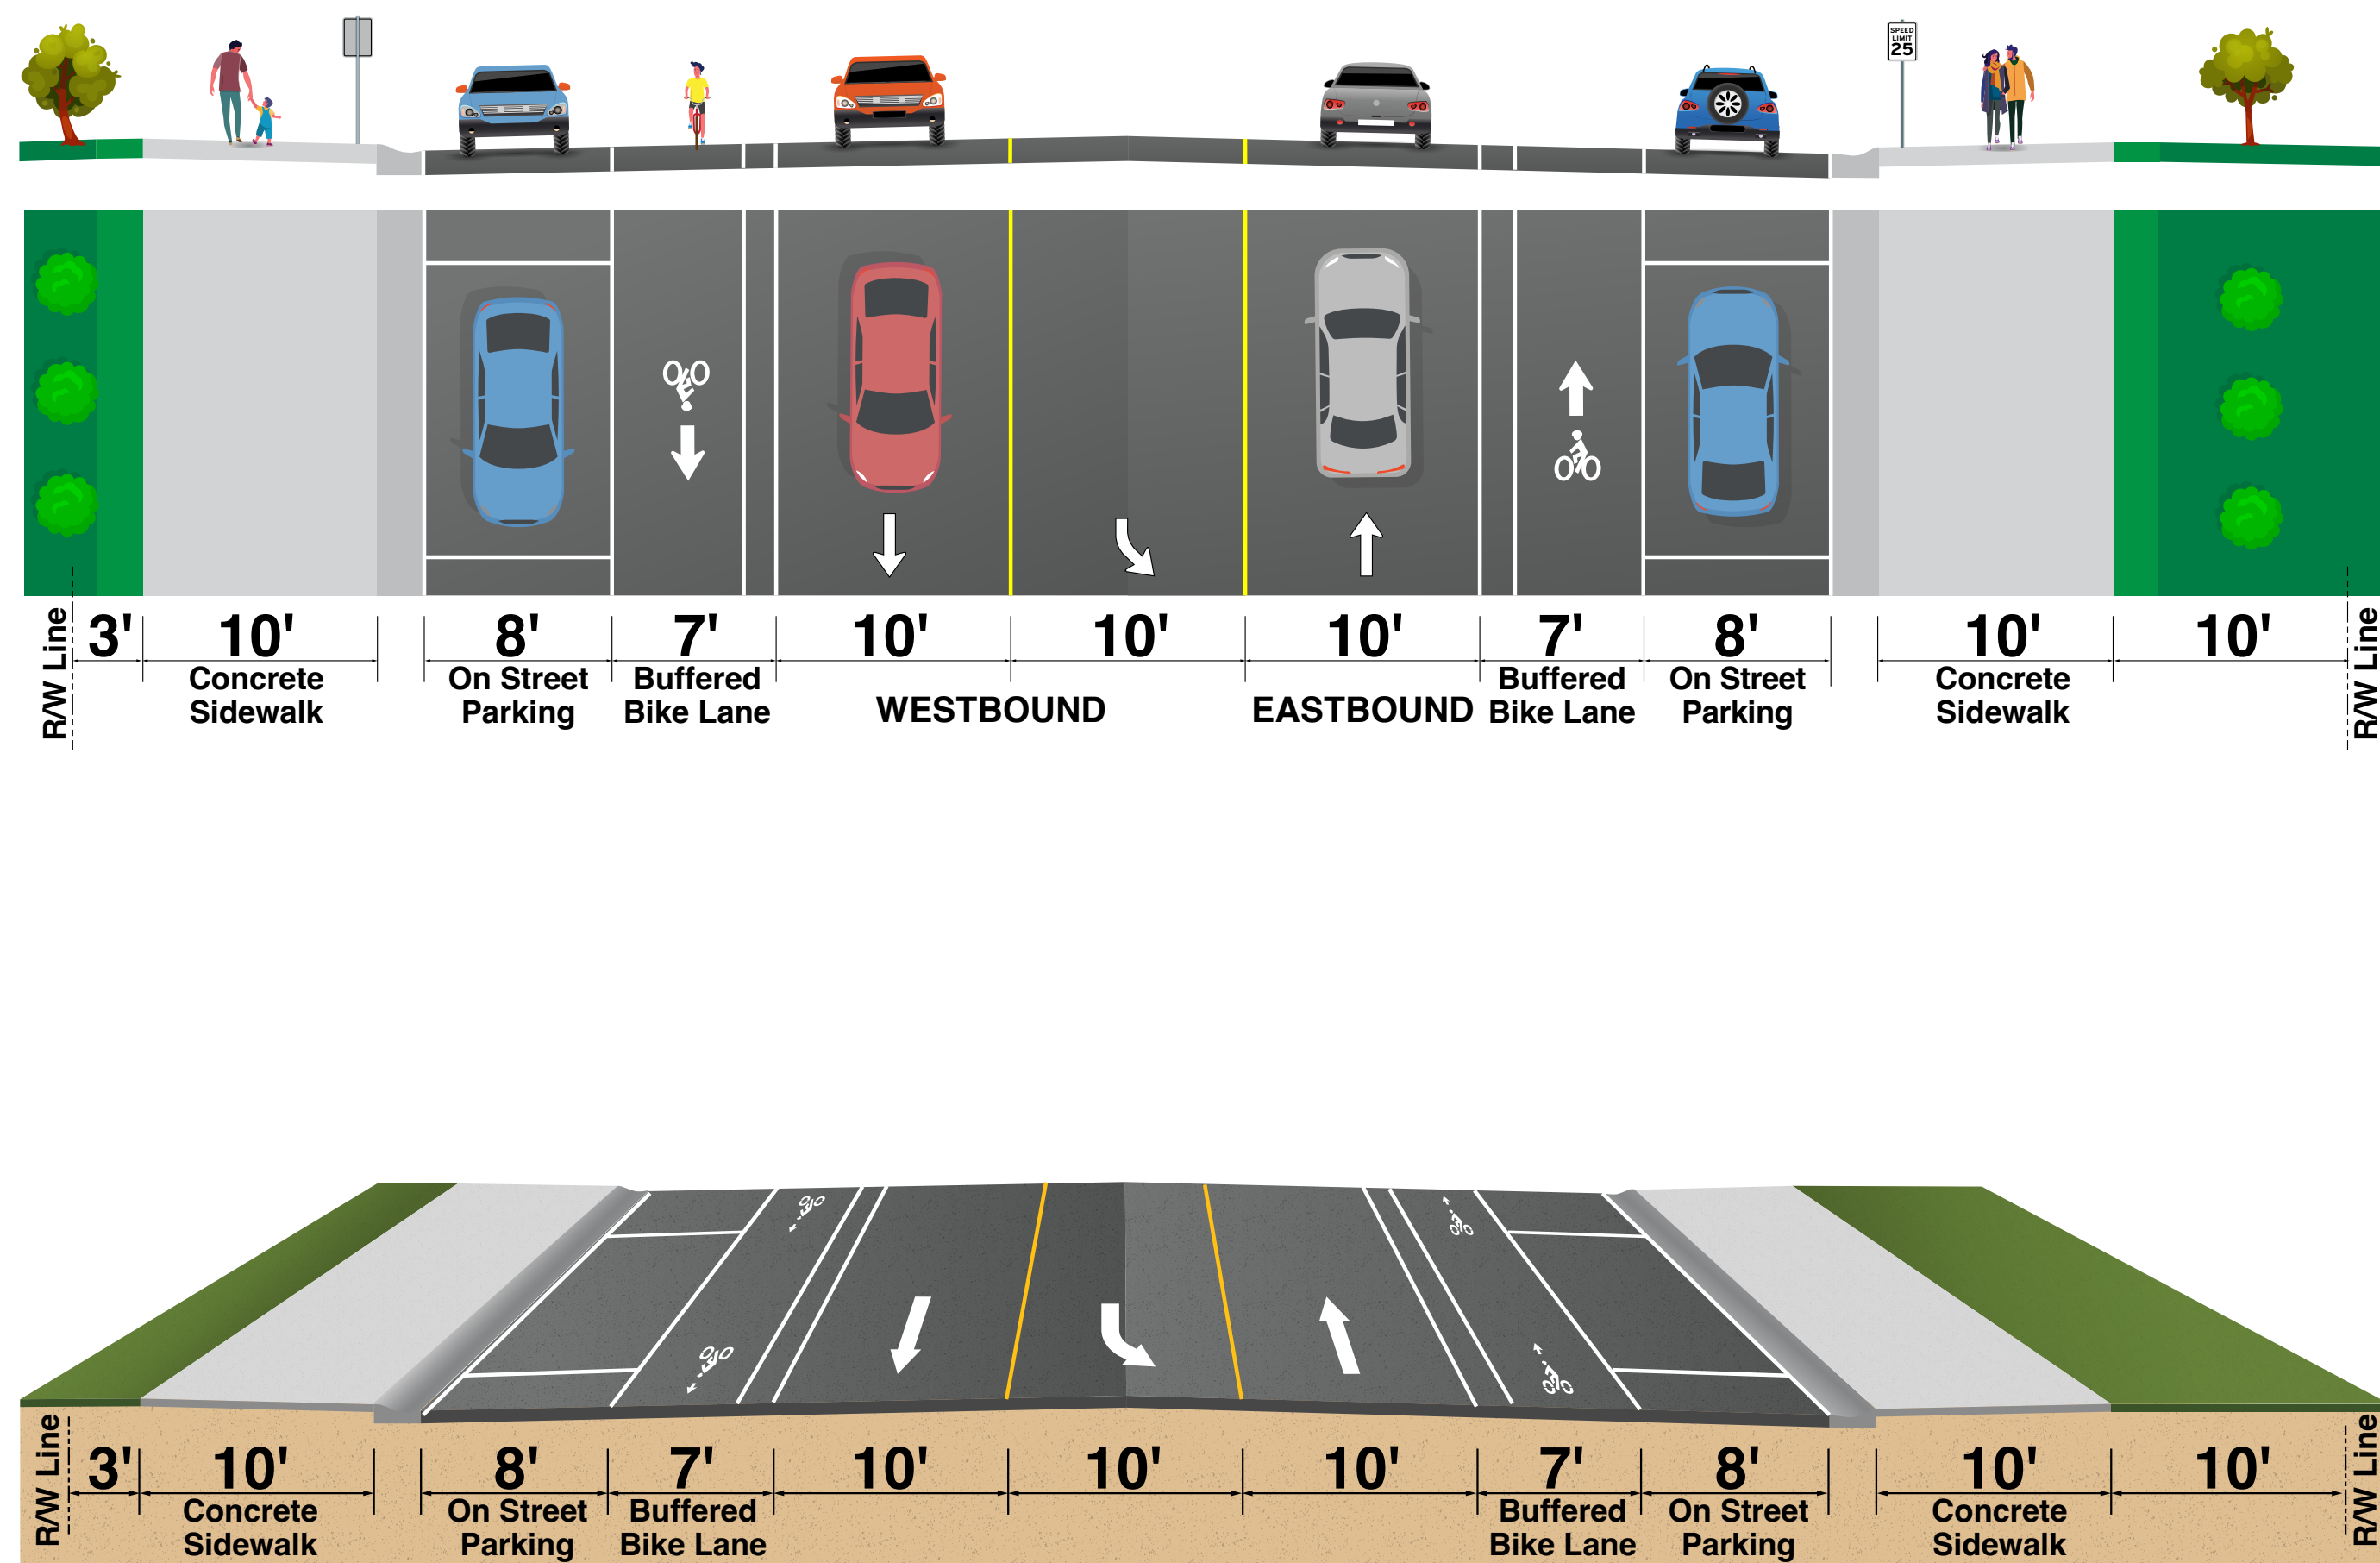


### Oak Street to Bass Boulevard/Main Street

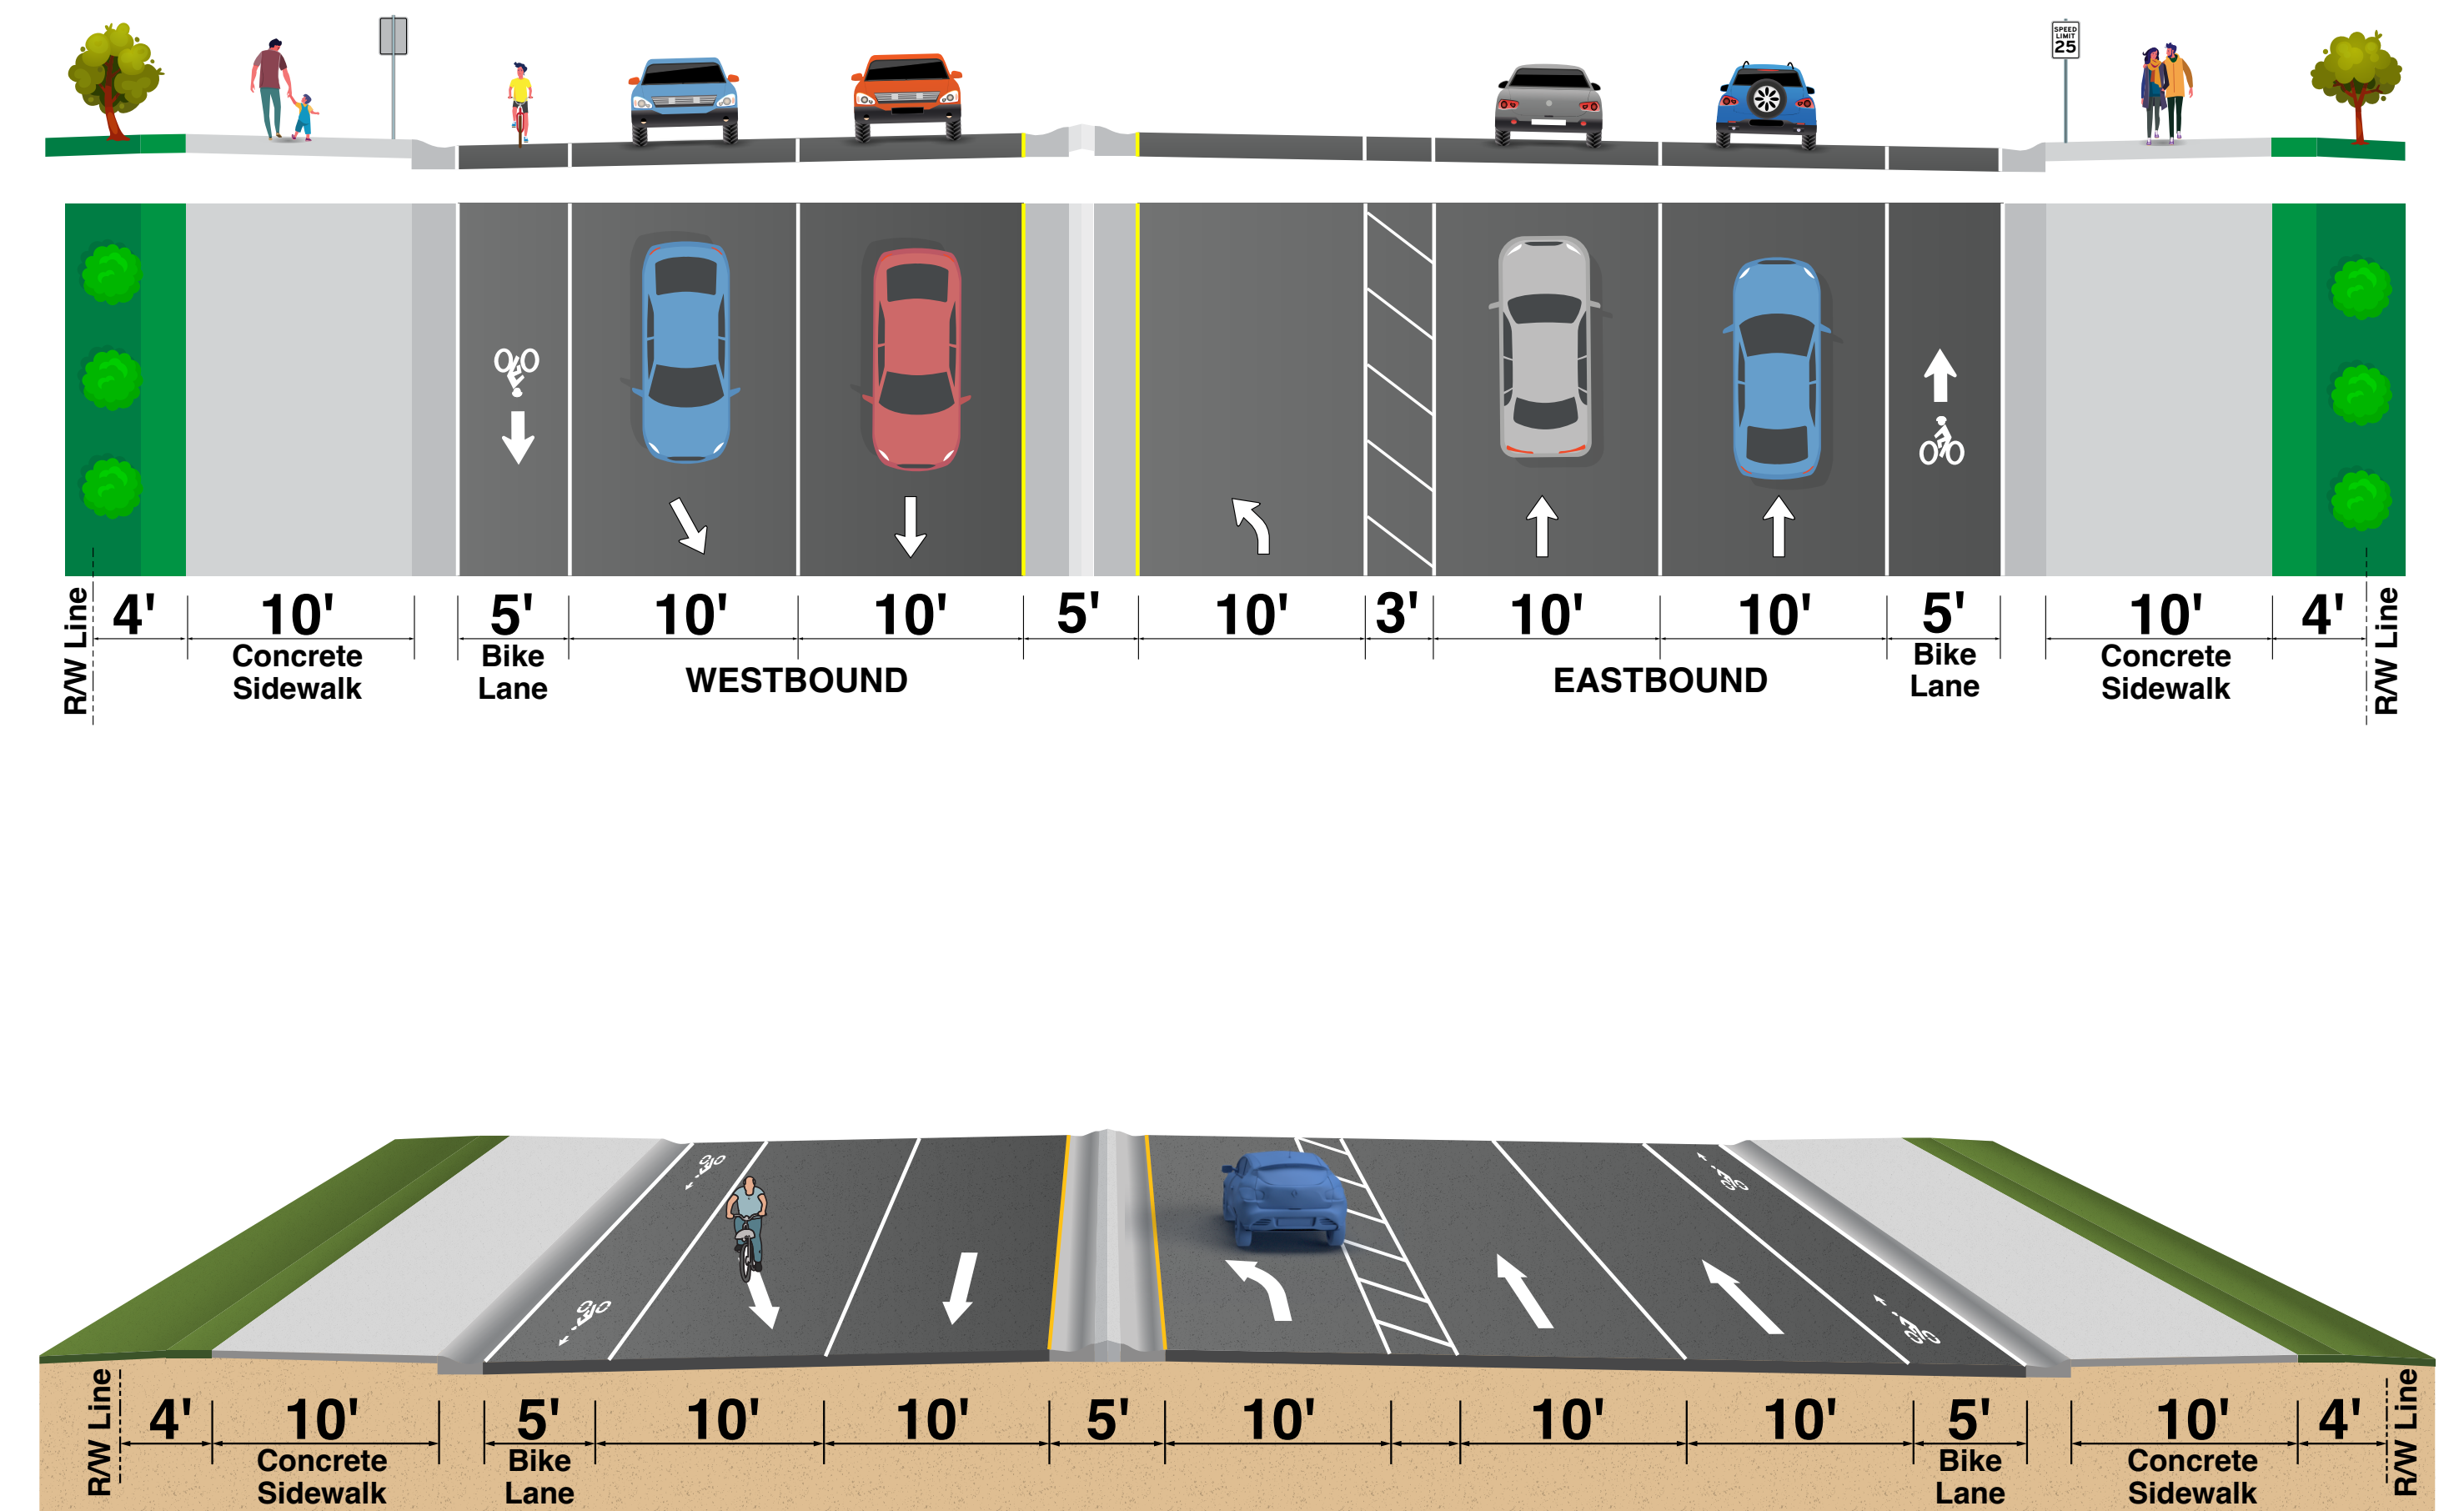

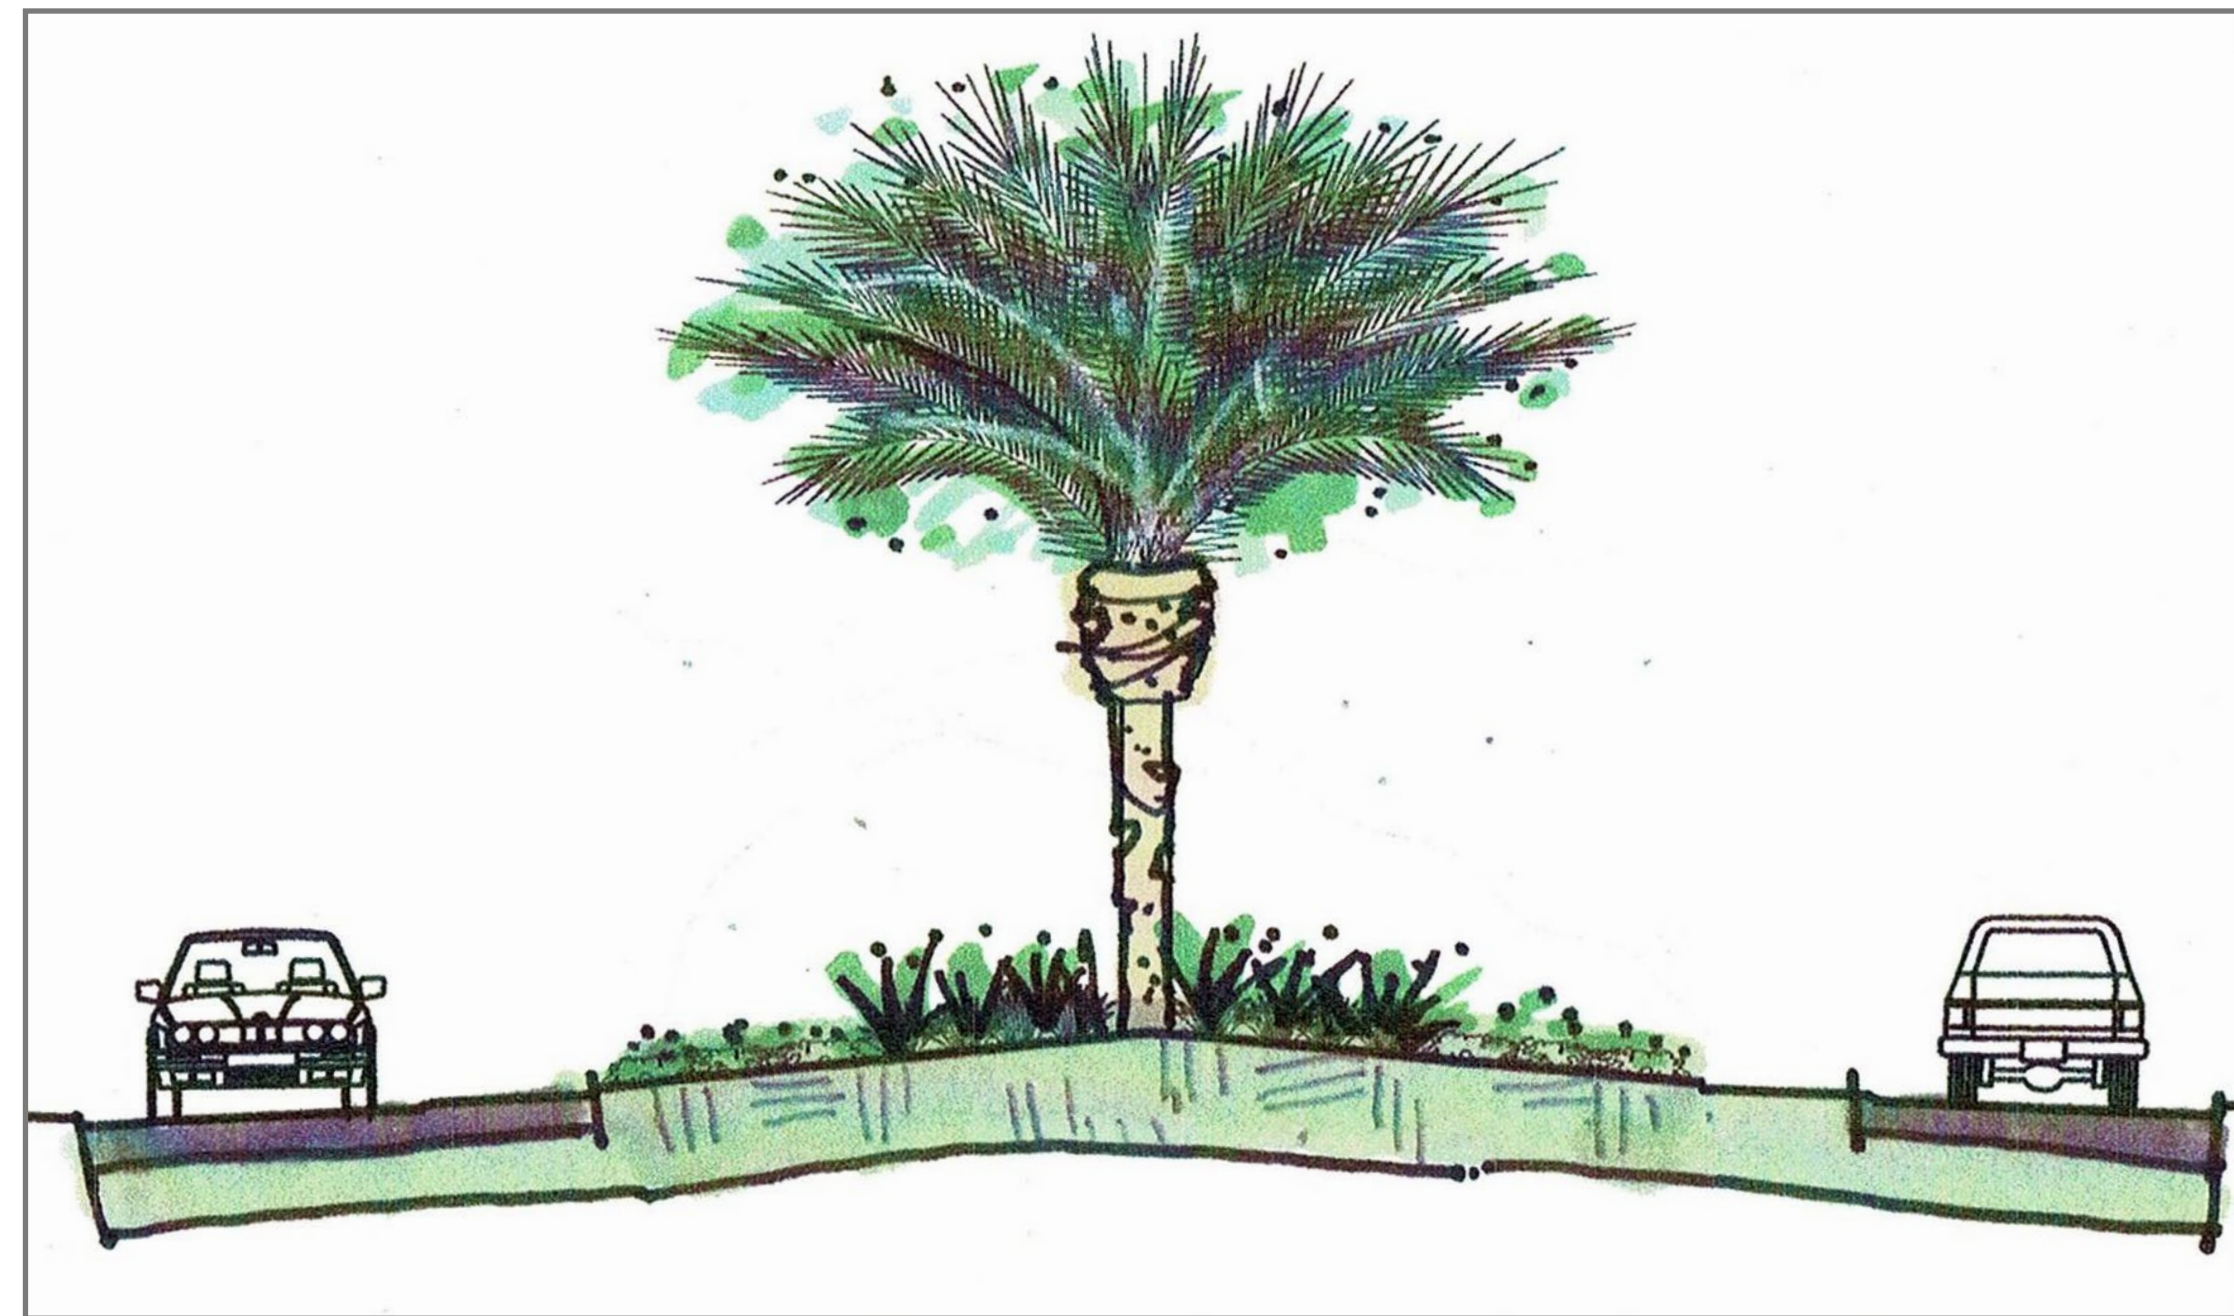

**Bismarck Palm**

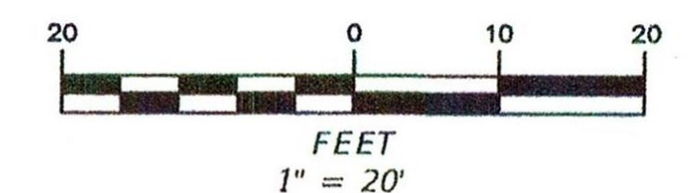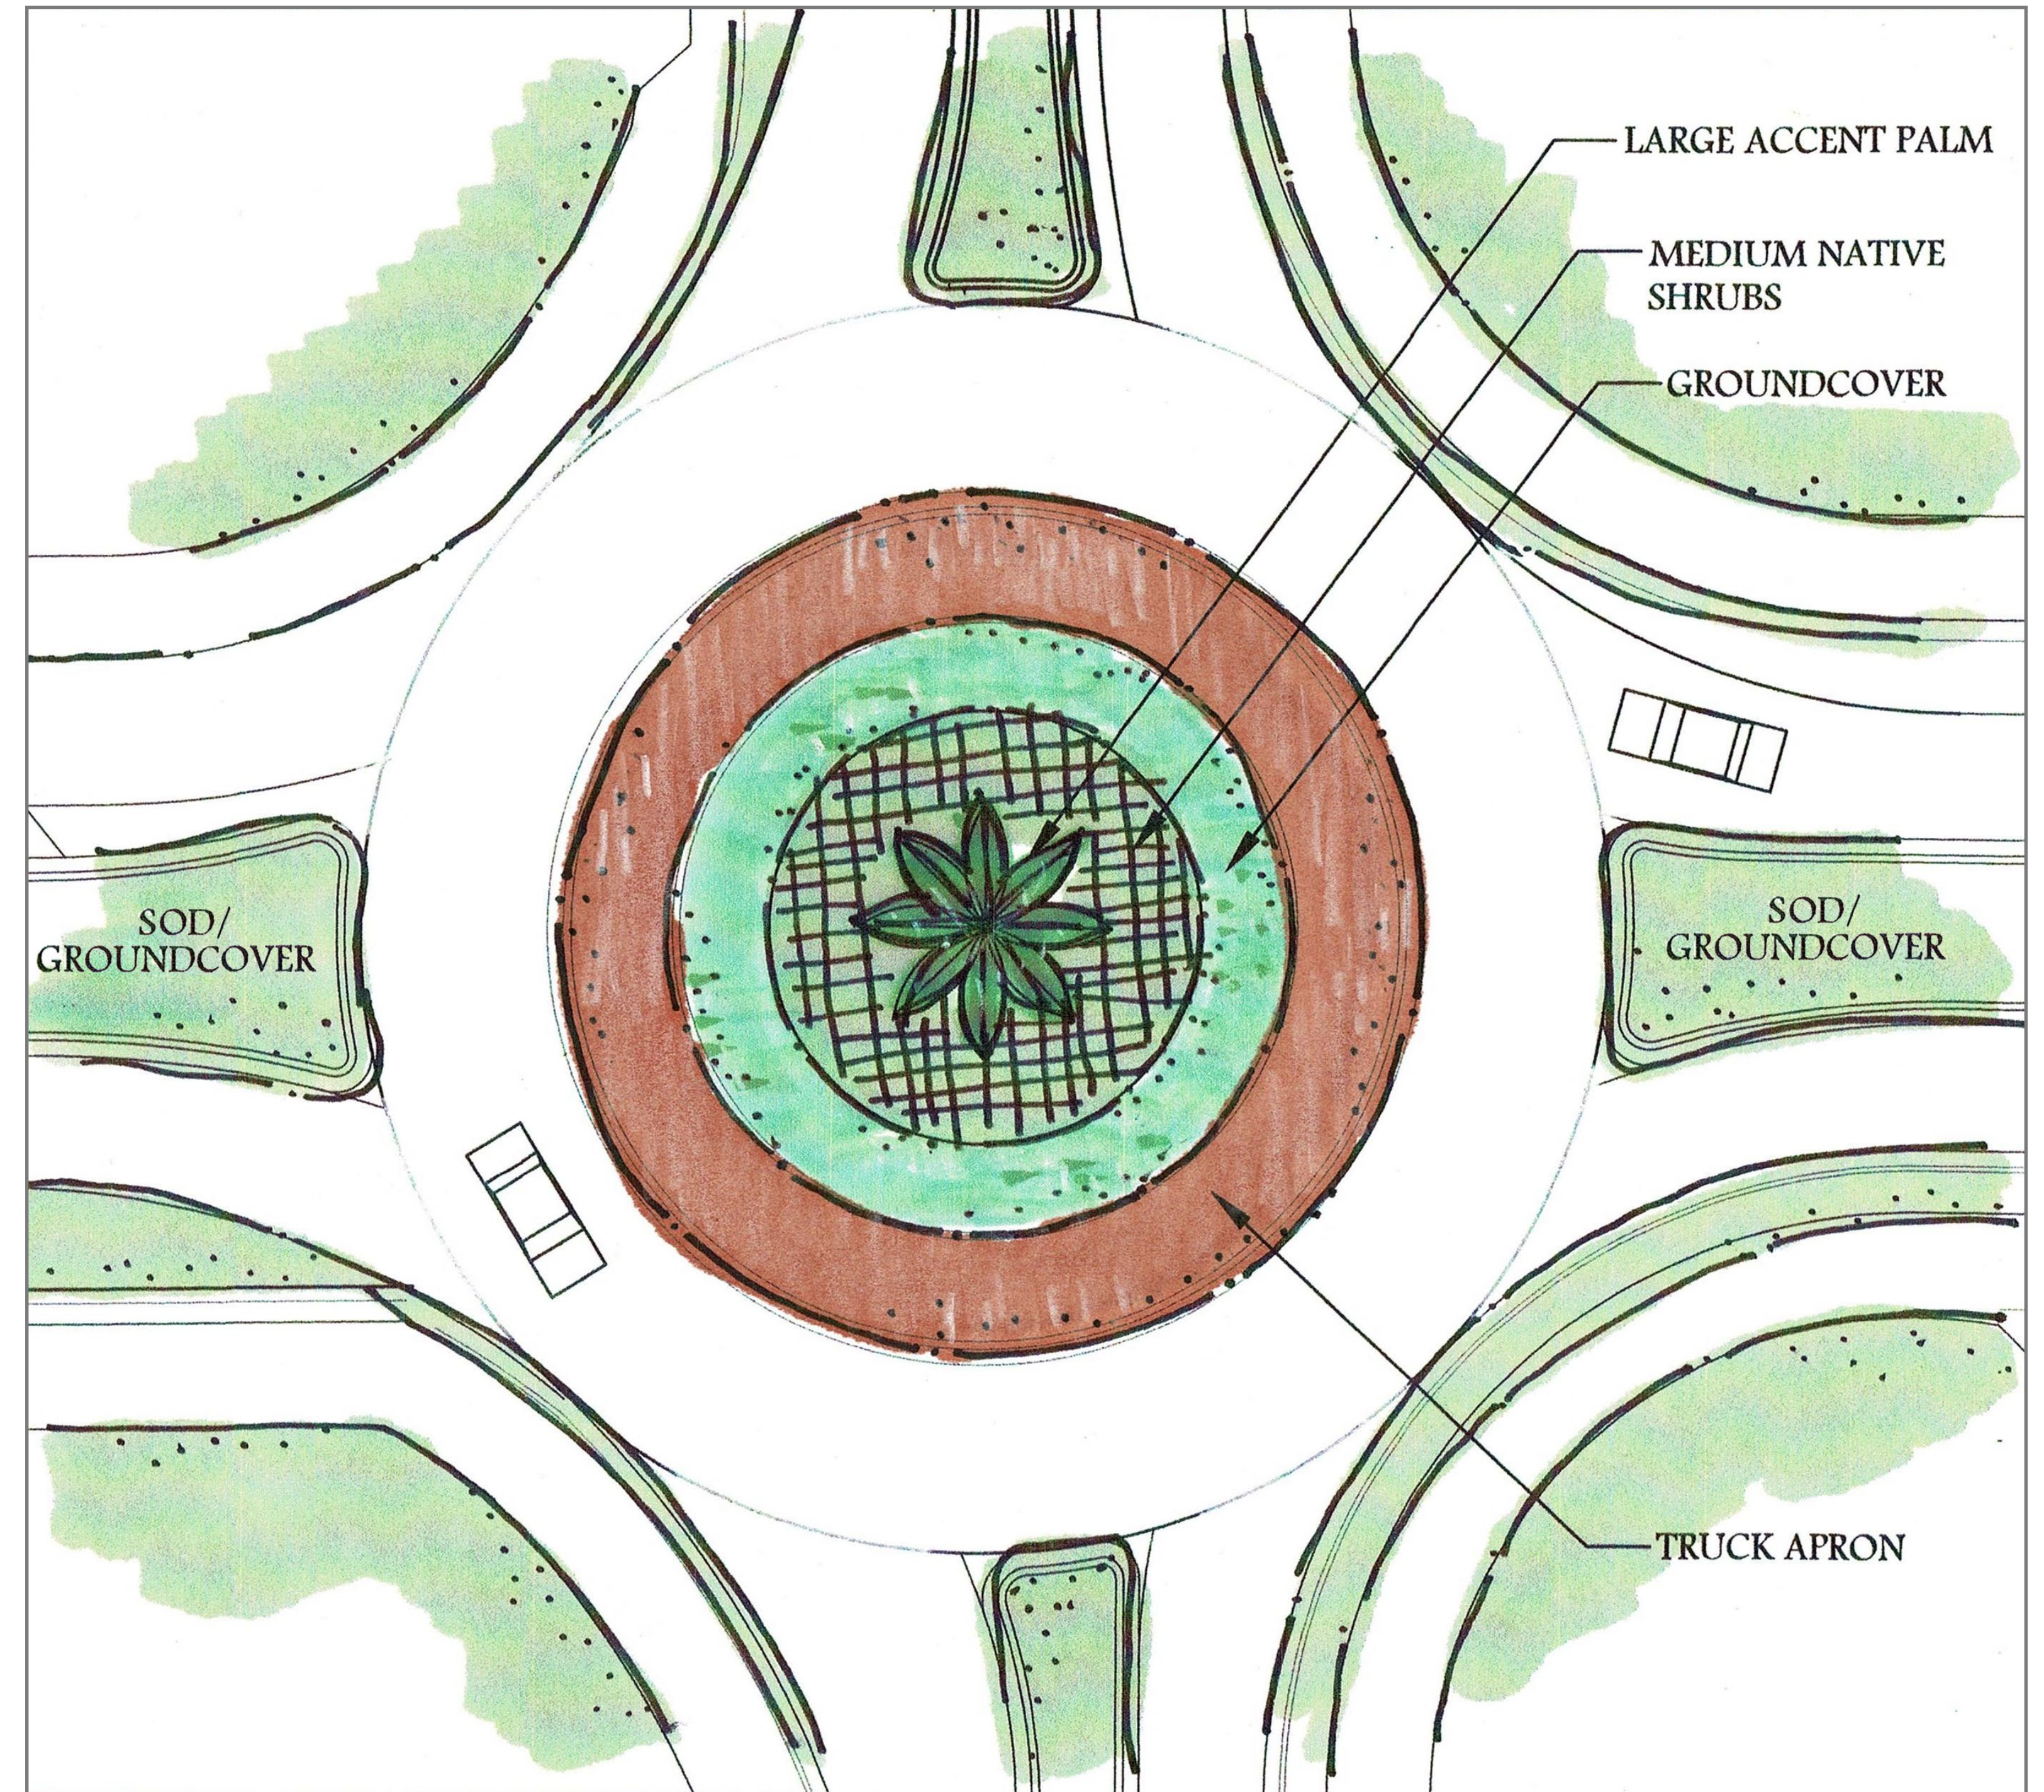

## CANDIDATE PLANT LIST

### CANOPY TREES

Shumard Oak  
Live Oak  
Winged Elm

### PALMS

Bismarck Palm  
Pindo Palm  
Ribbon Palm  
Medjool Date Palm  
Sabal Palm

### ORNAMENTAL TREES

White Geiger Tree  
Japanese Blueberry  
Eagleston Holly  
Simpson's Stopper  
Tabebuia spp.

### SHUBS/GROUNDCOVERS

Perennial Peanut  
Dwarf Firebush  
Dwarf Yaupon Holly  
Sunshine Mimosa  
Muhly Grass  
Frogfruit  
Mrs. Schiller's Delight  
Viburnum  
Coontie  
Native Wildflowers  
Assorted Annuals



# Key Project Elements


## SR 580/Skinner Boulevard Complete Streets

FPN: 447535-1

### Proposed Improvements

- Lane reduction from four to two lanes with lane width 10-12 feet
- 7-foot bicycle lanes
- On-street parking/bus bays
- 10-foot wide concrete sidewalks connecting to the Pinellas Trail
- Roundabouts at Douglas Avenue and Highland Avenue
- Permanent pedestrian crossing signal at Pinellas Trail
- New crossing west of Milwaukee Avenue
- New mast arm signal Bass Boulevard/Main Street
- Raised median
- Landscaping
- Decorative street lighting and signs
- Speed limit reduced to 25 mph



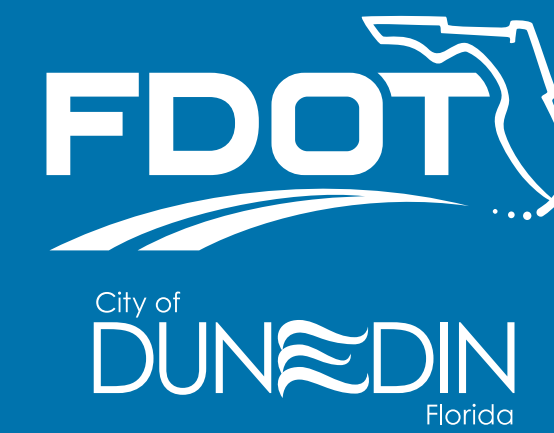

# Design Open House Questions and Comments

SR 580/Skinner Boulevard from Alt. US 19/Broadway to Bass Boulevard/Main Street  
June 27, 2023 FPN: 447535-1

# Questions and Comments

## During the Meeting

- Complete and submit a comment form
- Speak with a project representative

## After the meeting

- **Email**  
**Eyra Cash, P.E.**  
FDOT Consultant Project Manager  
Eyra.Cash@dot.state.fl.us
- **Mail**  
**Eyra Cash, P.E.**  
FDOT Consultant Project Manager  
Florida Department of Transportation  
11201 N. McKinley Drive  
Tampa, FL 33612

- **FDOT Project Website**  
**[www.FDOTTampaBay.com](http://www.FDOTTampaBay.com)**




---

---

Name \_\_\_\_\_

Address \_\_\_\_\_

City \_\_\_\_\_ State \_\_\_\_\_ Zip \_\_\_\_\_

Phone \_\_\_\_\_

Email \_\_\_\_\_

**Questions or comments send to:**

**Eyra Cash, P.E.**  
Consultant Project Manager  
Florida Department of Transportation  
11201 N. McKinley Drive  
Tampa, FL 33612  
Eyra.Cash@dot.state.fl.us

Note: This is public record. Public participation is solicited without regard to race, color, national origin, age, sex, religion, disability, or family status.  
Comuníquese Con Nosotros: Nos importa mucho la opinión del público sobre el proyecto. Si usted tiene preguntas o comentarios, o si simplemente desea más información, por favor comuníquese con nuestro representante, Manuel Flores, (813) 975-4248, Manuel.Flores@dot.state.fl.us  
Departamento de Transportación de Florida, 11201 North McKinley Drive, Tampa, FL 33612.



# **SR 580/Skinner Boulevard**

## **from Alt. US 19/Broadway to Bass Boulevard/Main Street**

FPN: 447535-1


**Sign up to receive project updates and construction alerts**



**Scan QR code  
to sign up**

**[www.FDOTtampabay.com](http://www.FDOTtampabay.com)**



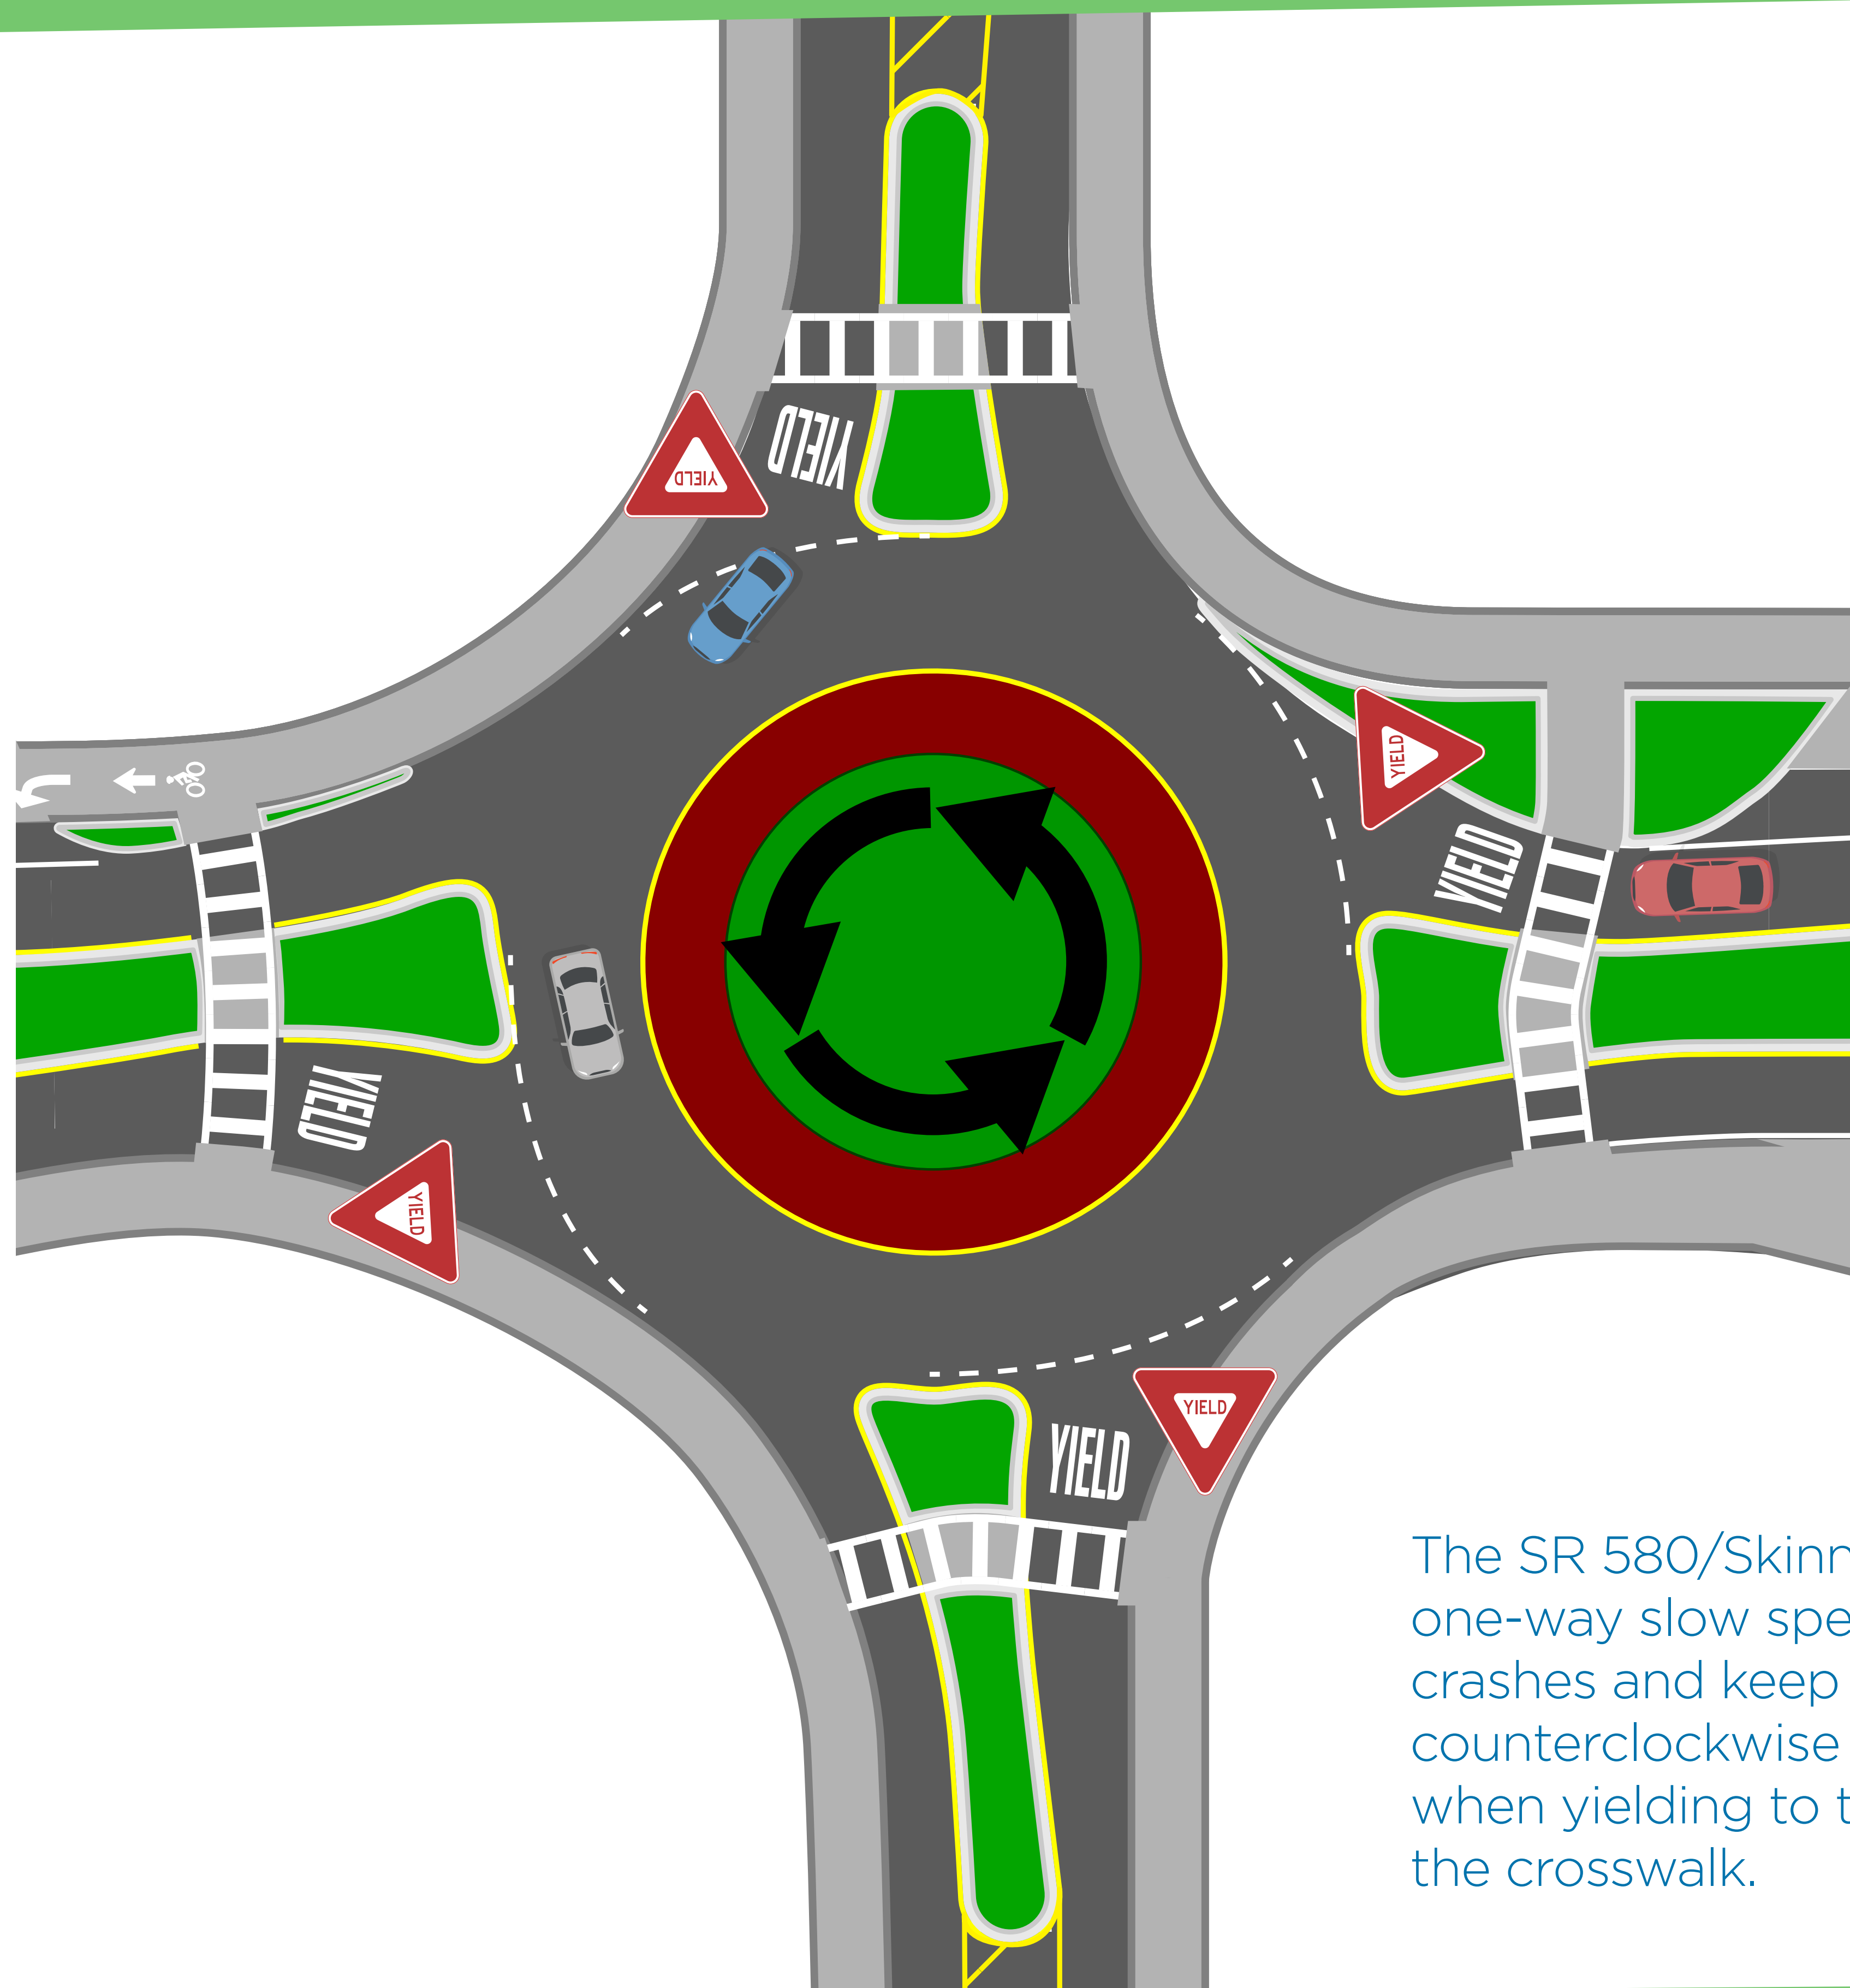

## 5 Things to Know When Driving Around a Roundabout

1. Traffic flows counterclockwise around a center island
2. The curved shape of a roundabout necessitates slower speeds
3. Yield to pedestrians in crosswalks upon approach
4. Yield to vehicles already in the roundabout before entering
5. Stay in your lane while in a roundabout

The SR 580/Skinner Boulevard roundabouts are single-lane, one-way slow speed circular intersections designed to reduce crashes and keep traffic flowing smoothly. Traffic moves in a counterclockwise direction and is constantly moving except when yielding to traffic in the roundabout and pedestrians in the crosswalk.



Scan QR code for  
roundabout information